


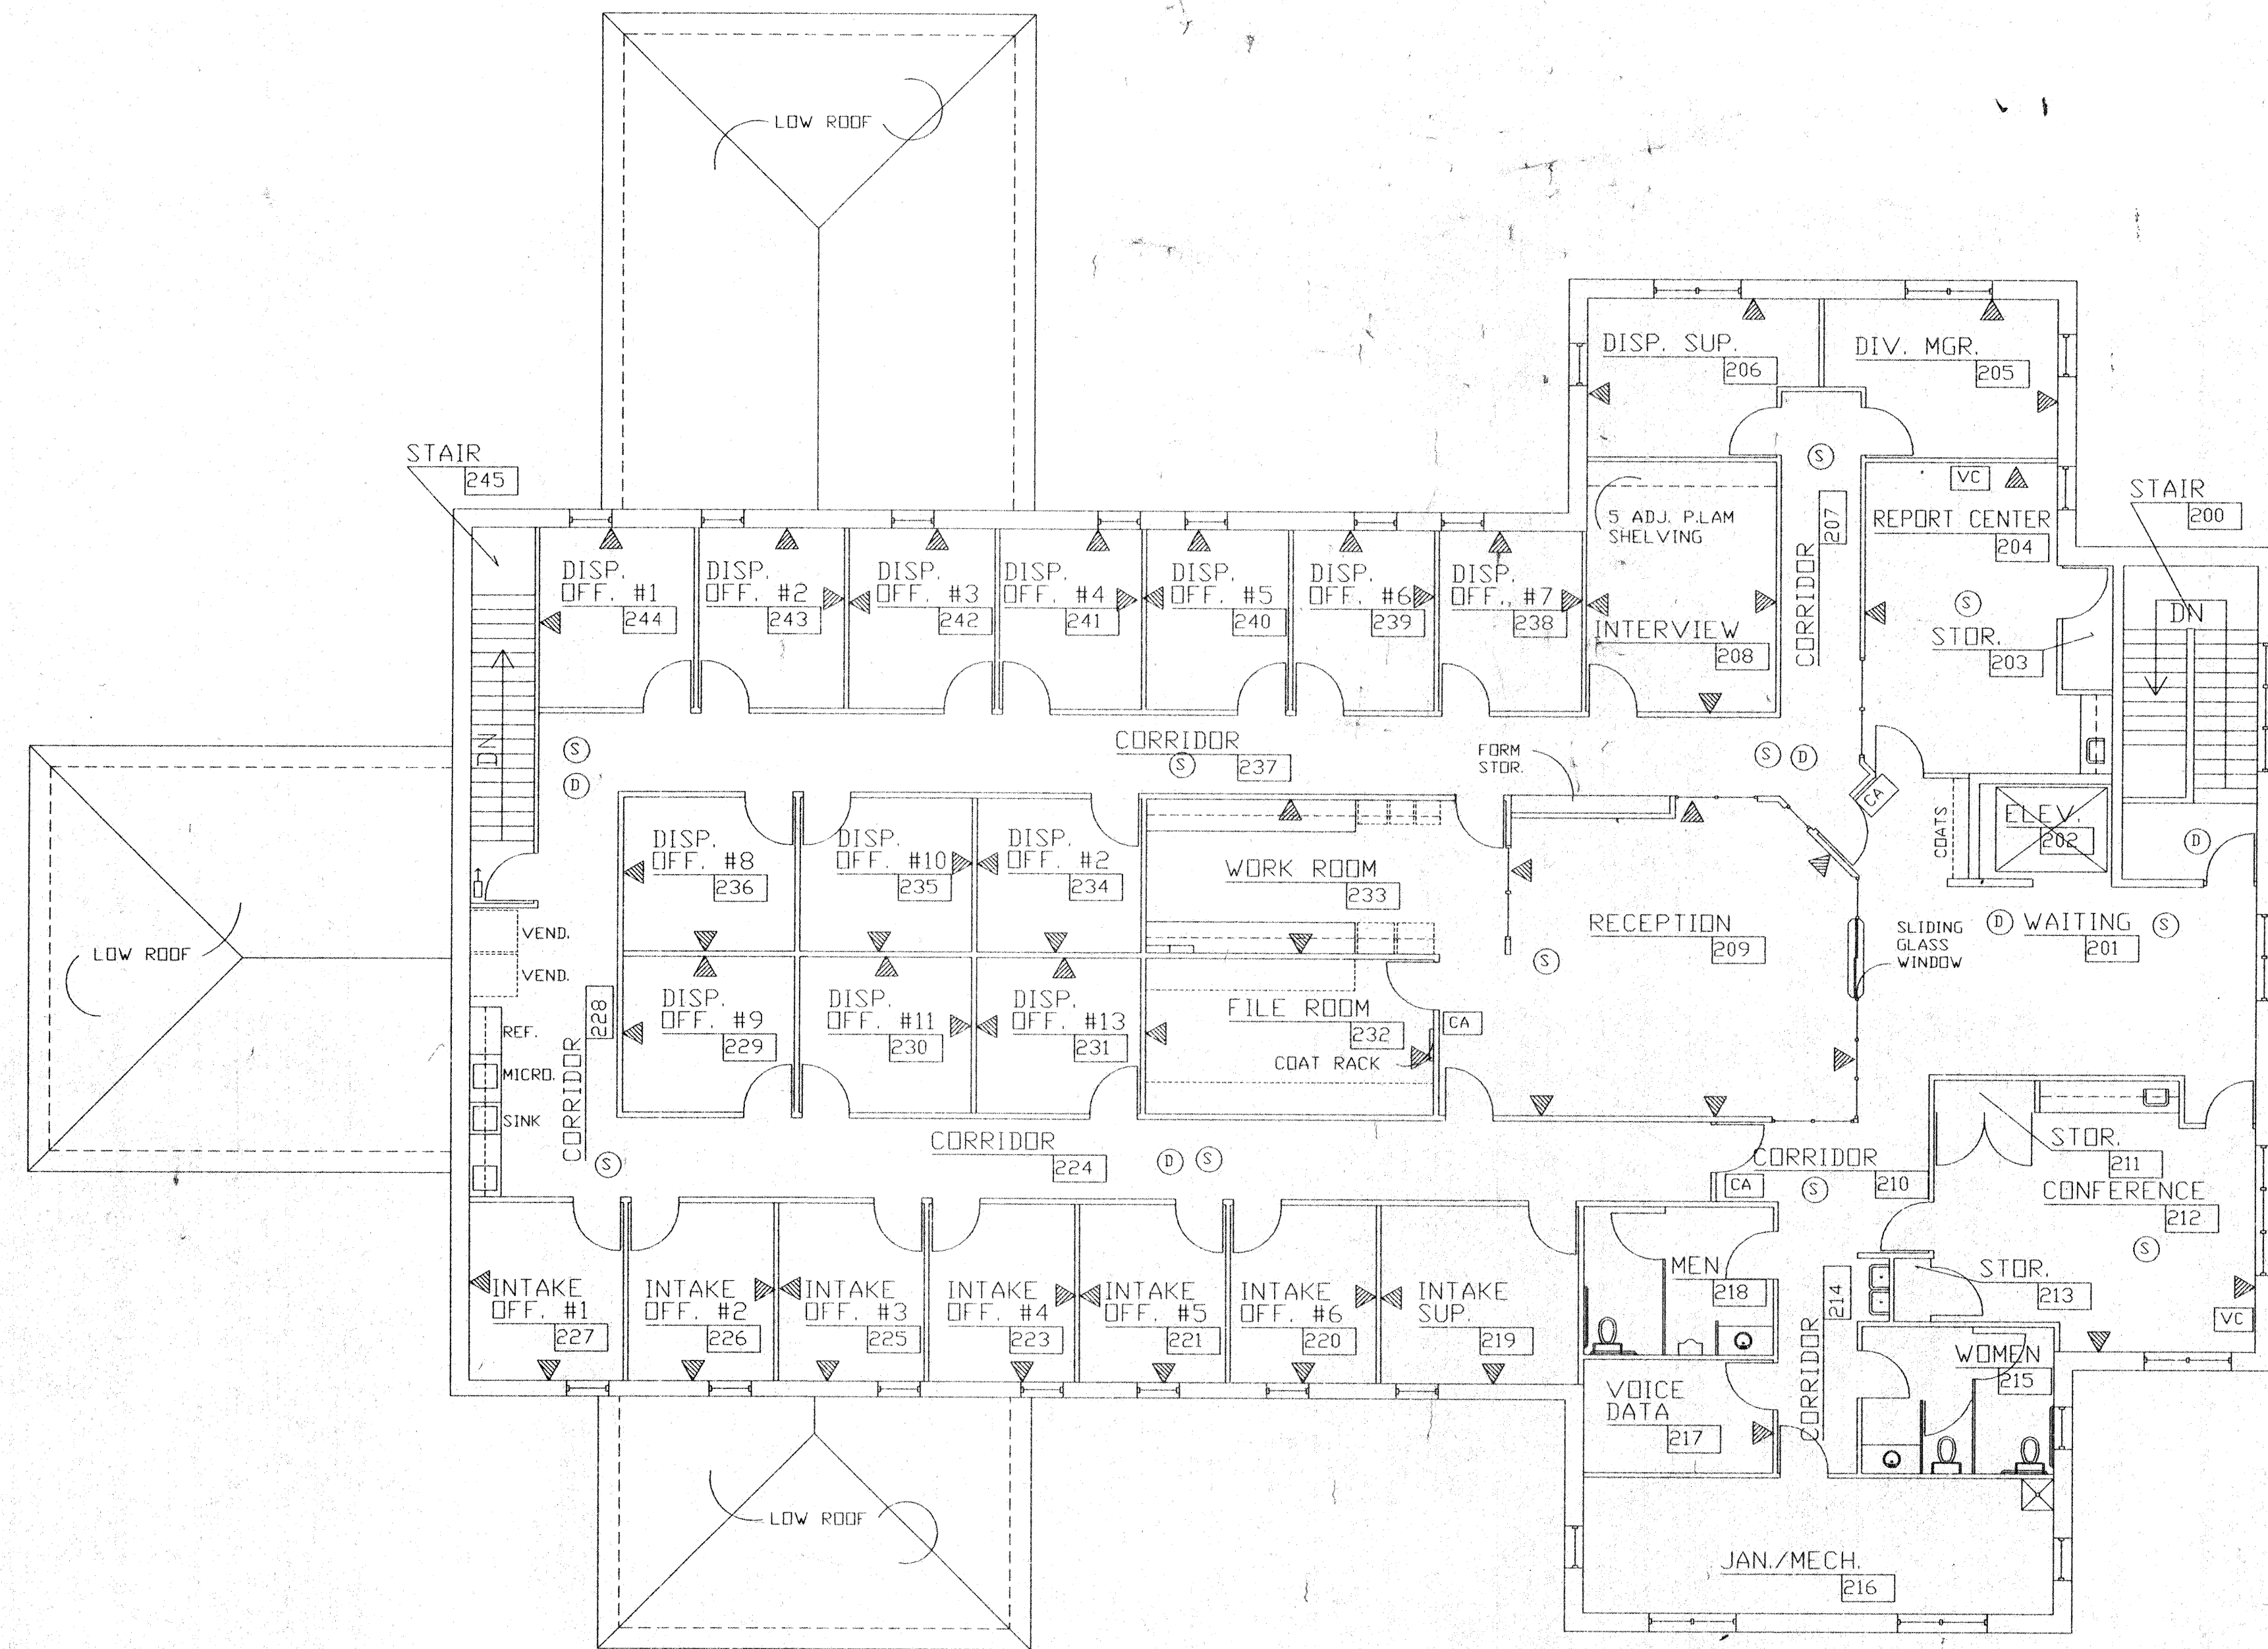


SECOND FLOOR PLAN
SCALE: 1/8"=1'-0"



DATE 7/12/96
DRAWN BY DMM
CHECKED BY
REVISIONS

HOFFMAN CORPORATION
321 NICOLET ROAD
APPLETON, WI 54914
PHONE: (414) 731-2322
FAX: (414) 731-4236

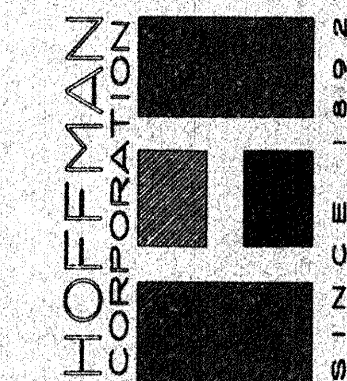

PROPOSED BUILDING FOR:
OUTAGAMIE COUNTY YOUTH & FAMILY SERVICES FACILITY

APPLETON, WISCONSIN 54911

02.02

22256003