



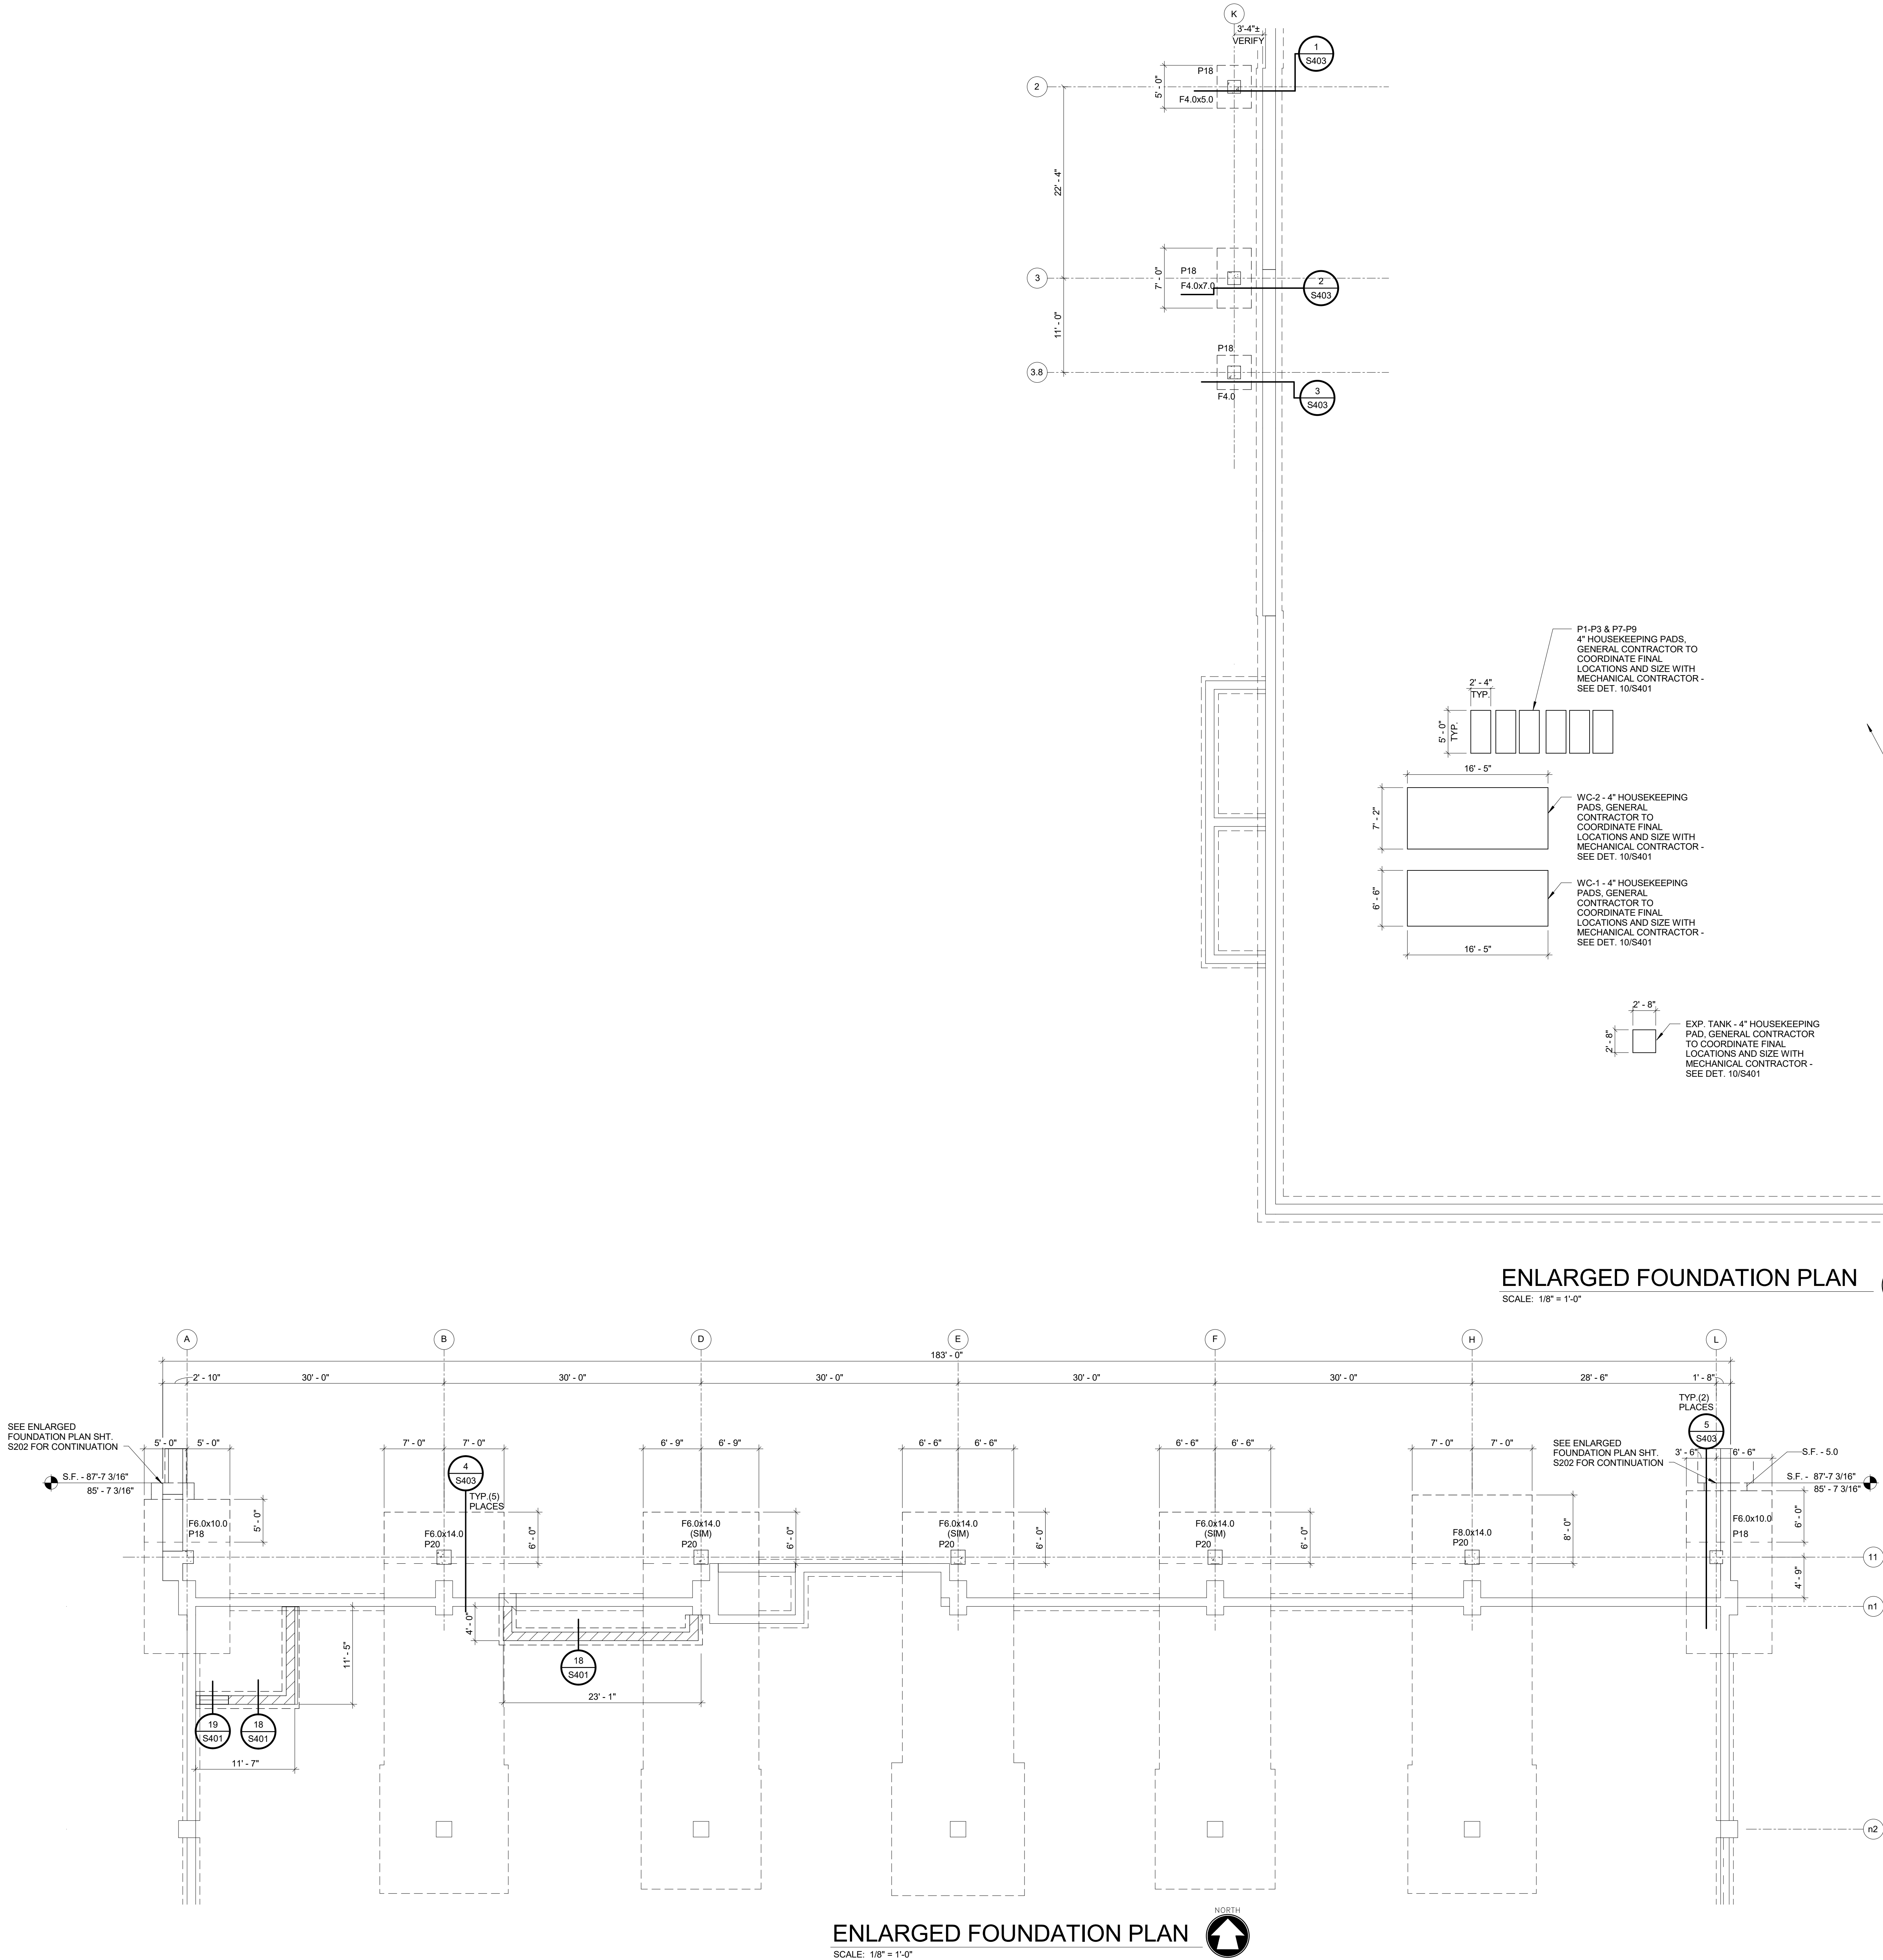

- FOUNDATION NOTES**
- T.O. INTERIOR & EXTERIOR FOOTING ELEV. = 85'-11 7/16" (U.N.O.)
T.O. EXTERIOR FND. WALL = 86'-11 7/16" (U.N.O.)
T.O. PIER = 96'-11 7/16" (U.N.O.)
 - PROVIDE JOINT SPACING AS FOLLOWS:
4" SLAB - 10'-0" o.c. MAX.
6" SLAB - 15'-0" o.c. MAX.
 - SEE SHEET S002 FOR THE FOLLOWING SCHEDULED INFORMATION:
- PIER
- FOOTING
 - STANDARD FOUNDATION DETAILS - SEE SHT. S401
 - SHADED WALLS INDICATE TOP OF WALL RECESS SEE FOUNDATION DETAILS.

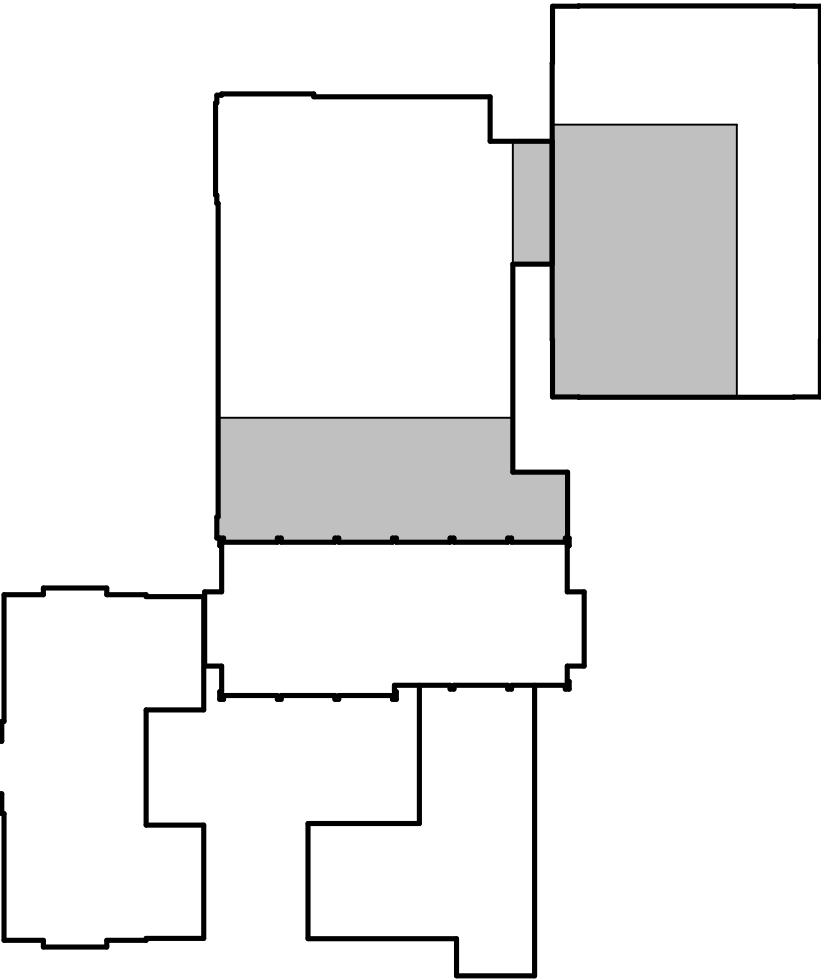

McMAHON

ENGINEERS ARCHITECTS

McMAHON ENGINEERS ARCHITECTS
100 S. WALNUT ST., 8TH FLOOR
MILWAUKEE, WI 53202
Tel: (414) 224-4200 Fax: (414) 224-4204
www.mcmahoneng.com

McMAHON provides this drawing as an instrument of service. All work is subject to the terms and conditions of the contract. The client is responsible for obtaining all necessary permits and for the accuracy of the information provided. The client agrees to indemnify and hold the firm harmless from all claims, damages, and expenses, including reasonable attorneys' fees, arising from the use of this drawing, whether or not caused in whole or in part by the negligence of the firm.

REVISION

ADDENDUM 1

DATE 3/31/17

NO. 1

ALTERATION / ADDITION

OUTAGAME COUNTY ADMINISTRATION CENTER

S. WALNUT & W. 8TH, APPLETON WI 54911

ENLARGED BASEMENT FOUNDATION PLAN

DESIGNED PEB


DRAWN MLR

PROJECT NO. 00002-61600160

DATE MARCH 3, 2017

SHEET NO.

S201

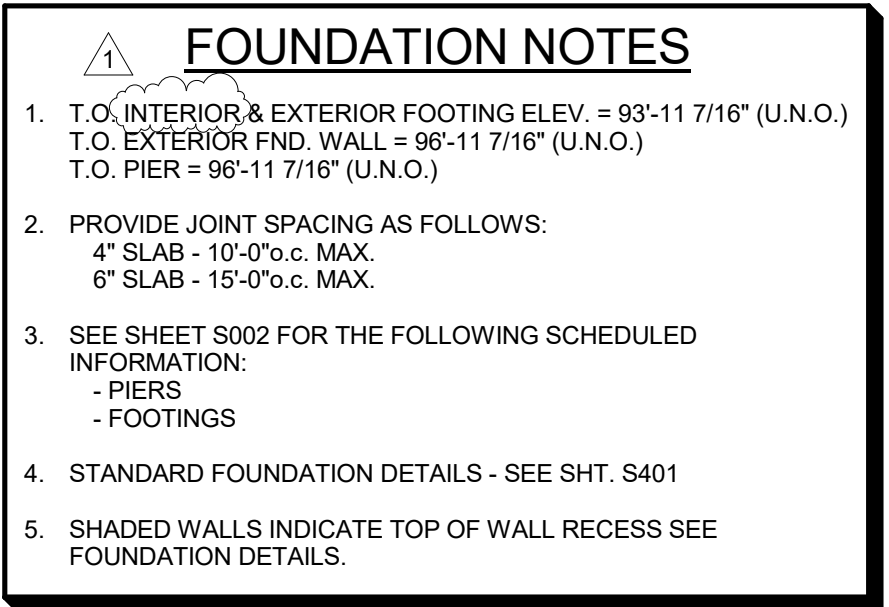

SCALE: 1/8" = 1'-0"




McMahon provides this drawing and data, regardless of form, as instruments of service. All rights including copyrights are retained by McMahon. The client and/or recipient agrees to the fullest extent permitted by law to indemnify and hold McMahon harmless for any reuse of or changes made to the original drawing or data without prior written consent by McMahon.

[illegible]

ALTERATION / ADDITION
OUTAGAMIE COUNTY ADMINISTRATION CENTER
S. WALNUT & W. 8TH, APPLETON WI 54911
ENLARGED FOUNDATION PLAN

DESIGNED PEB	DRAWN MLR
PROJECT NO. O0002-61600160	
DATE MARCH 3, 2017	
SHEET NO.	

S202

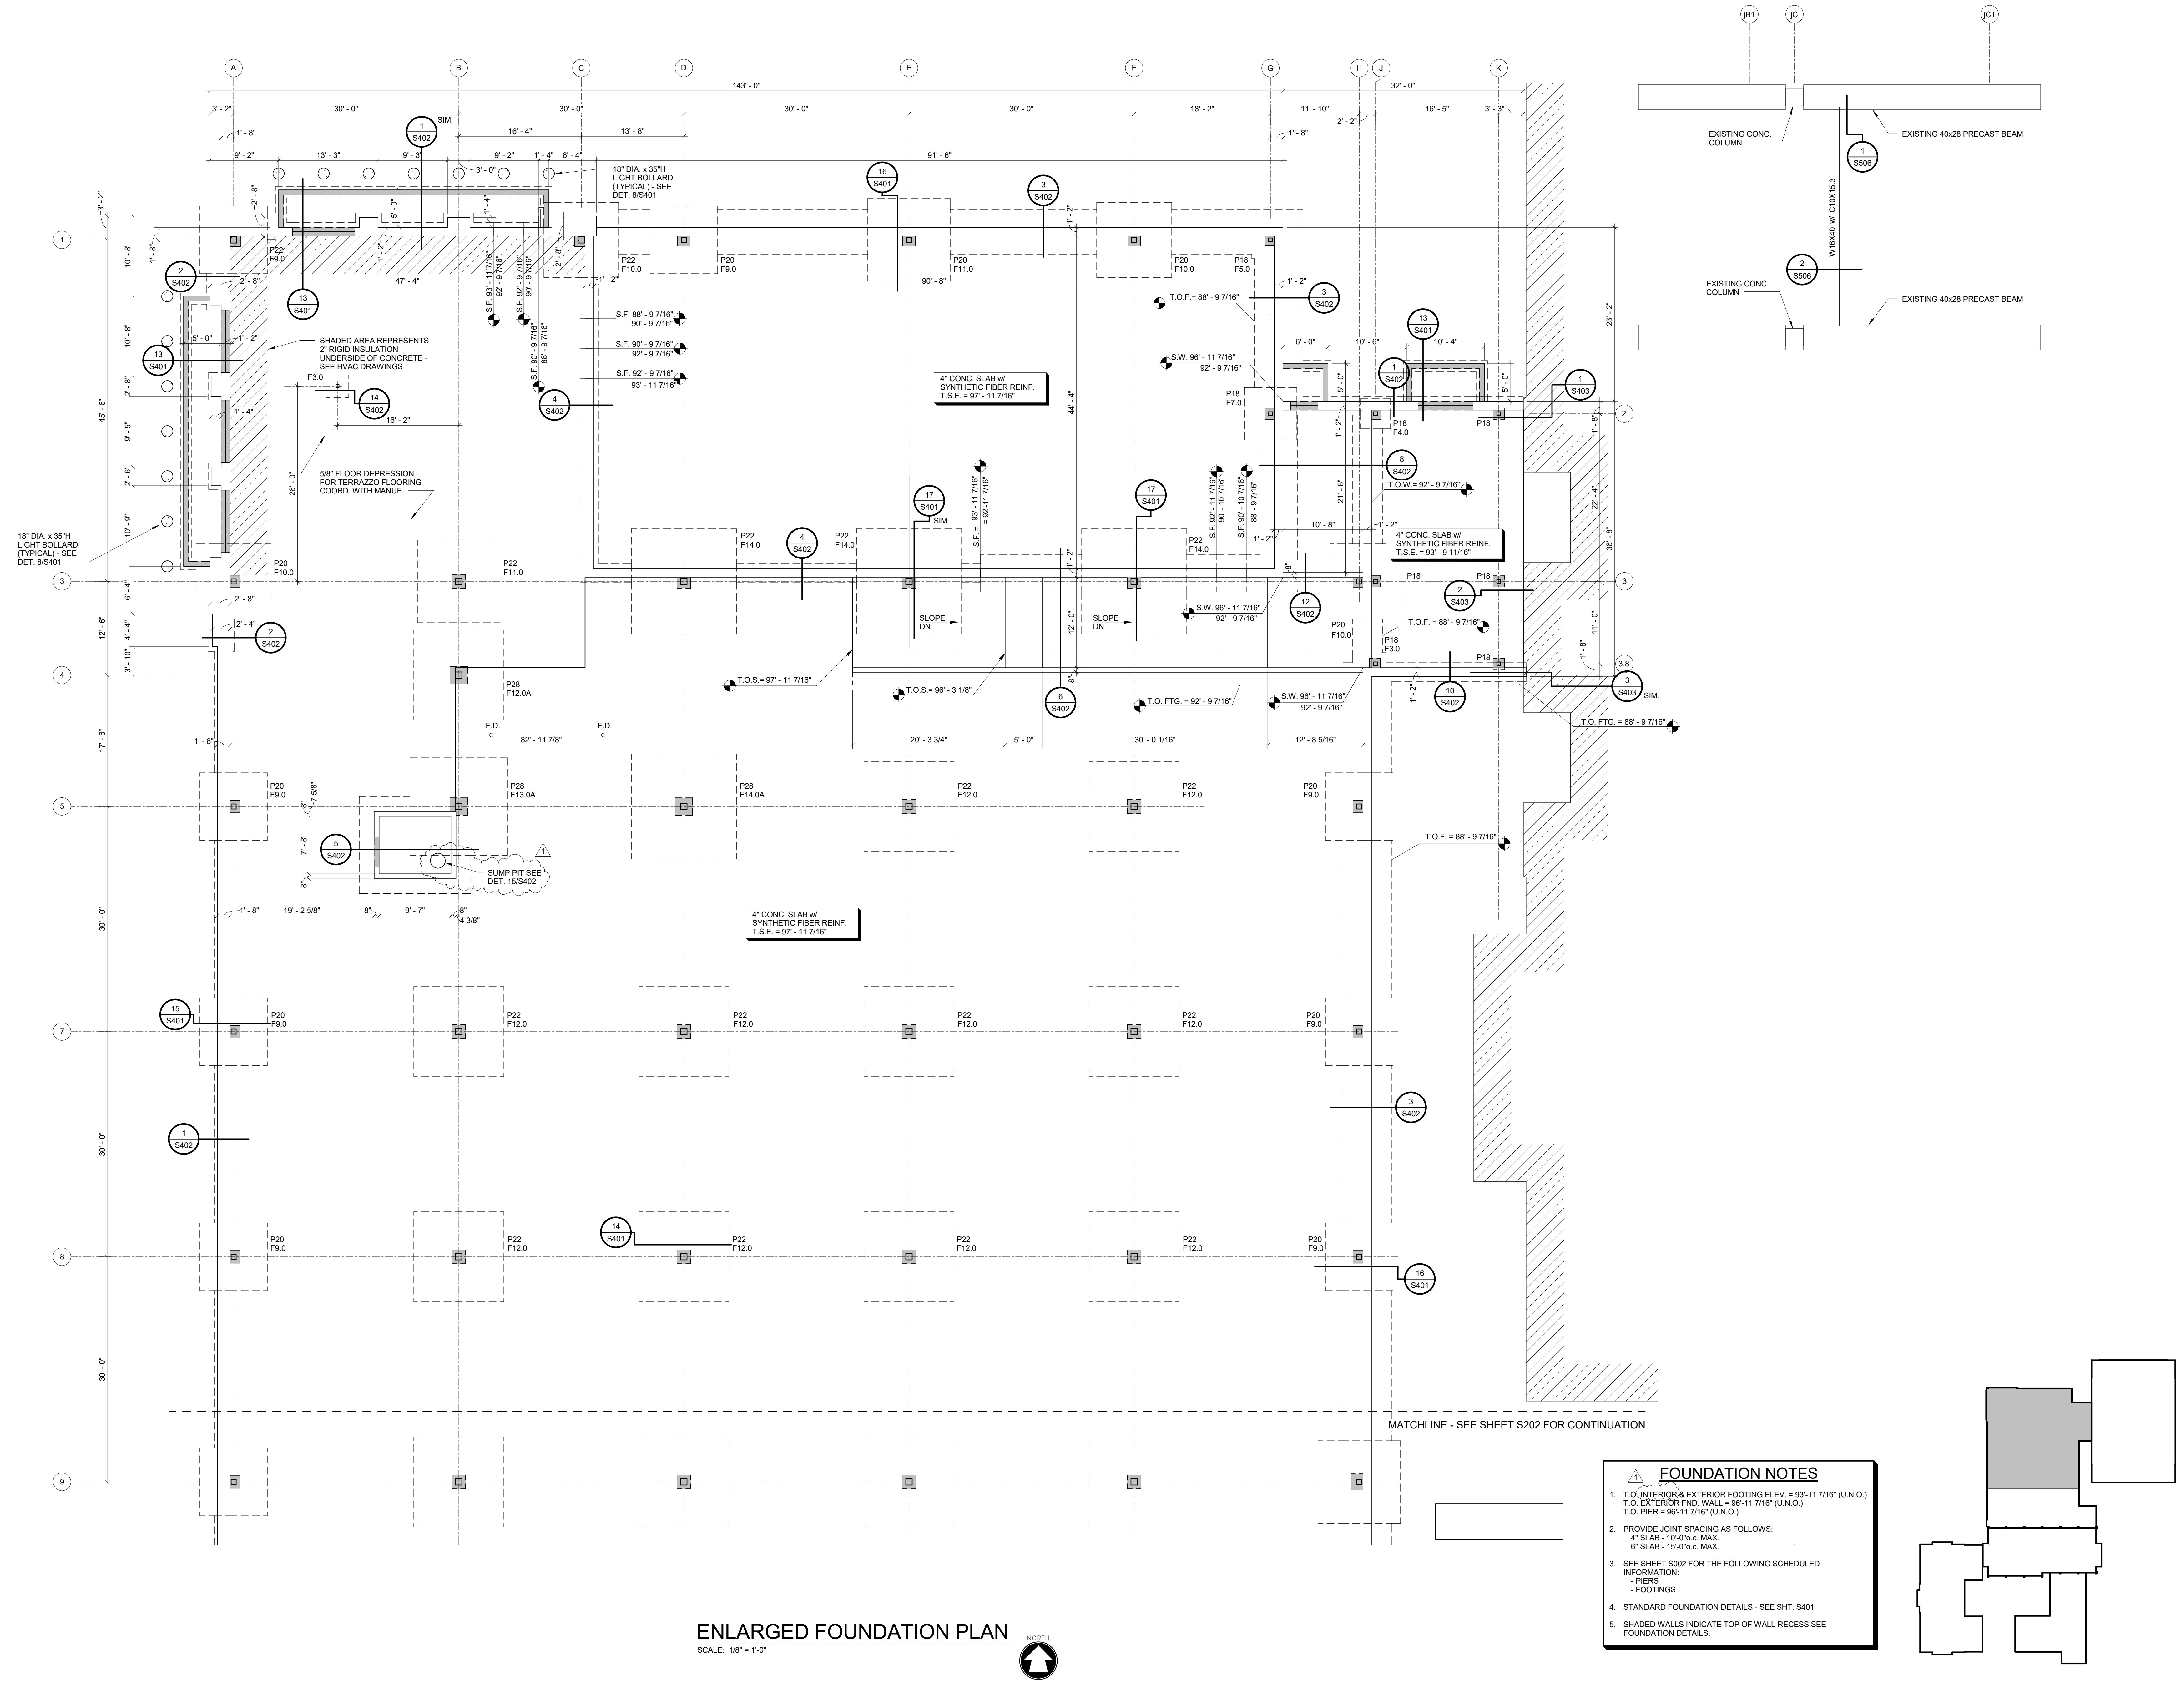

FOUNDATION NOTES

- T.O. INTERIOR & EXTERIOR FOOTING ELEV. = 93'-11 7/16" (U.N.O.)
T.O. EXTERIOR FND. WALL = 96'-11 7/16" (U.N.O.)
T.O. PIER = 96'-11 7/16" (U.N.O.)
- PROVIDE JOINT SPACING AS FOLLOWS:
4" SLAB - 10'-0" O.C. MAX.
6" SLAB - 15'-0" O.C. MAX.
- SEE SHEET S202 FOR THE FOLLOWING SCHEDULED INFORMATION:
- PIERS
- FOOTINGS
- STANDARD FOUNDATION DETAILS - SEE SHT. S401
- SHADED WALLS INDICATE TOP OF WALL RECESS SEE FOUNDATION DETAILS.

ENLARGED FOUNDATION PLAN
SCALE: 1/8" = 1'-0"




McMahon provides this drawing as a service to the client. It is not to be used for any other purpose without the written consent of McMahon. The client is responsible for obtaining all necessary permits and for ensuring that the drawing is used in accordance with the applicable laws and regulations. McMahon is not responsible for any errors or omissions in this drawing.


NO.	DATE	REVISION
1	3/31/17	ADDENDUM 1

ALTERATION / ADDITION
OUTAGAMIE COUNTY ADMINISTRATION CENTER
S. WALNUT & W. 8TH, APPLETON WI 54911
ENLARGED FOUNDATION PLAN

DESIGNED	DRAWN
PEB	MLR
PROJECT NO. 00002-61600160	
DATE MARCH 3, 2017	
SHEET NO.	

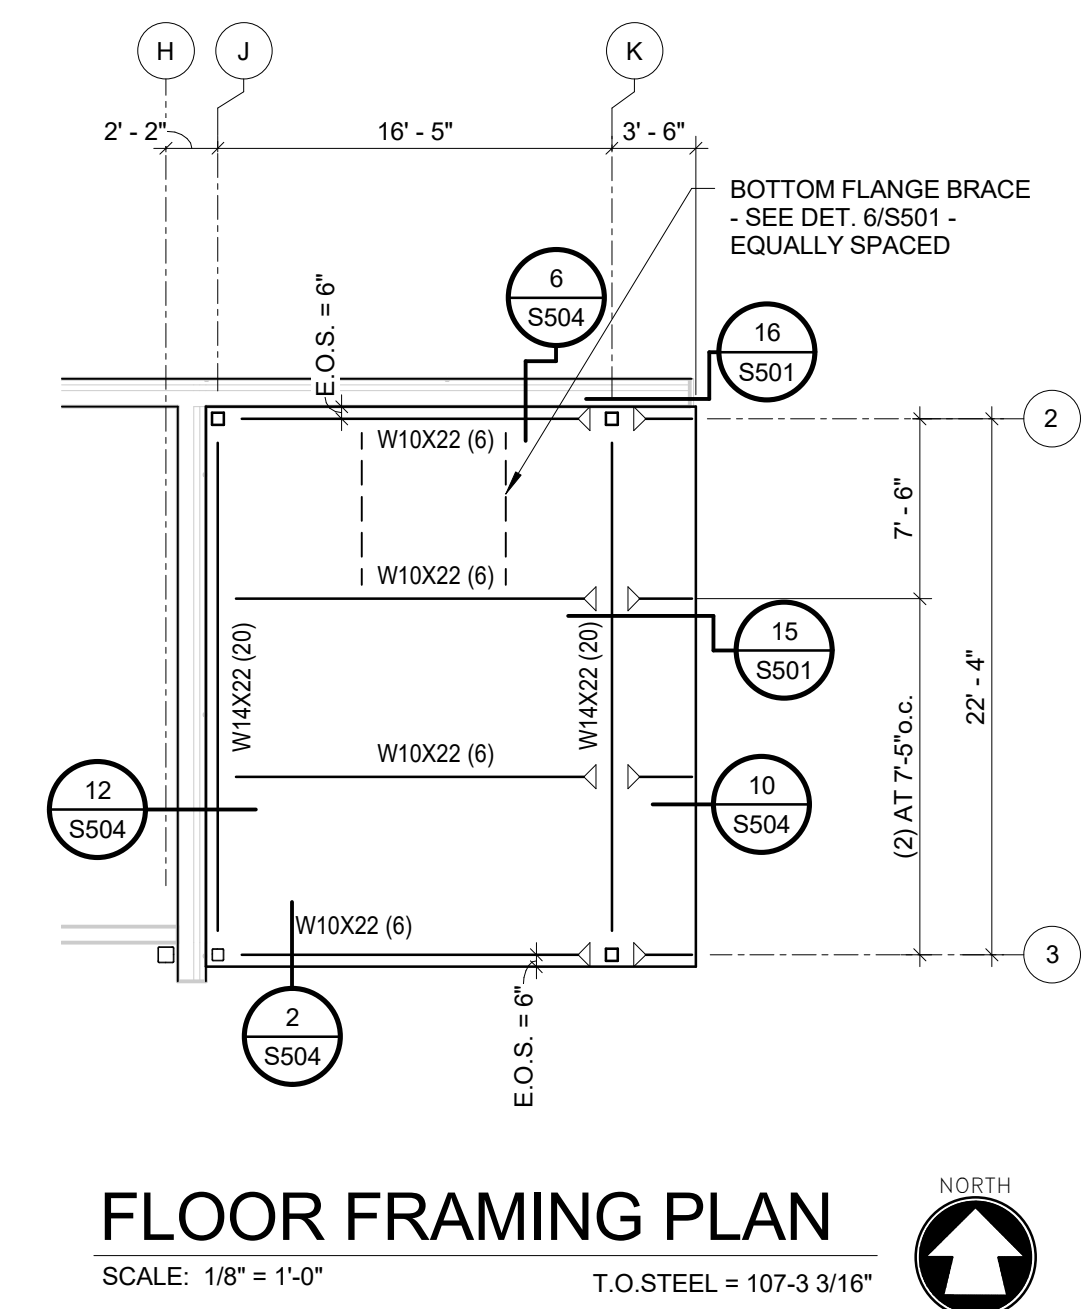

FLOOR FRAMING PLAN

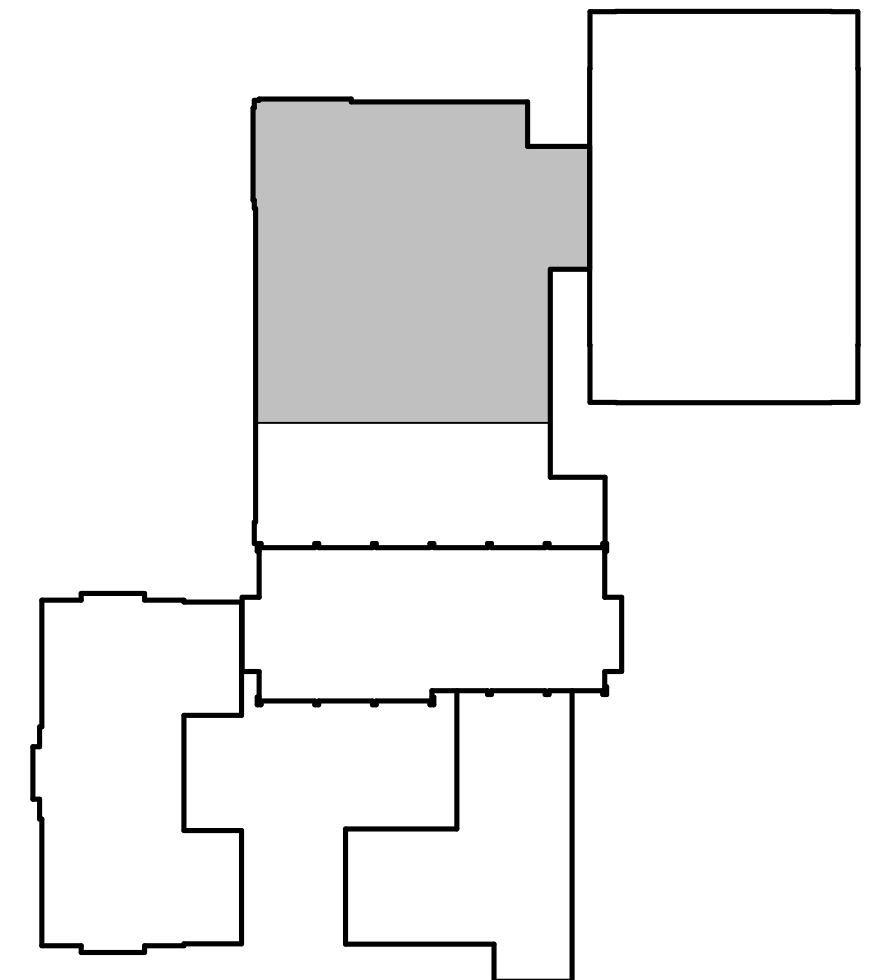

SCALE: 1/8" = 1'-0"

T.O. STEEL - 112'-8 11/16"



1. () INDICATES T.O. STEEL OR JOIST BEARING ELEVATION.
2. SEE SHEET S502 FOR THE FOLLOWING SCHEDULED INFORMATION.
- COLUMNS & BASEPLATES
3. STANDARD FRAMING DETAILS - SEE SHT. S501 & S502
4. SEE STANDARD DETAILS SHEET S503 FOR MASONRY AND STEEL DETAILS. UNITS IN NON-BRG. PARTITION WALLS SHALL BE MASONRY - SEE SCHEDULE.
5. MASONRY WALL REINF. - #5 AT 32" o.c.
6. VERIFY OPENINGS IN FLOOR w/MECHANICAL & ELECTRICAL DRAWINGS. PROVIDE SUPPORT FRAMING AS REQUIRED AND SHOWN IN DETAIL S/5502 & 6/5502.
7. ► - INDICATES MOMENT CONNECTION

McMAHON
ENGINEERS / ARCHITECTS
1445 McMAHON DRIVE NEENAH, WI 54956
Mailing: P.O. BOX 1025 NEENAH, WI 54957-1025
Tel: (920) 751-4200 Fax: (920) 751-4284
www.mcmgrp.com


McMahon provides this drawing and data, regardless of form, as instruments of service. All rights including copyrights are retained by McMahon. The client and/or recipient agrees to the fullest extent permitted by law to indemnify and hold McMahon harmless for any reuse of or changes made to the original drawing or data without prior written consent by McMahon.

NO	DATE	REVISION
1	3/31/17	ADDENDUM 1

ALTERATION / ADDITION
OUTAGAMIE COUNTY ADMINISTRATION CENTER
S. WALNUT & W. 8TH, APPLETON WI 54911
ENLARGED 2ND FLOOR AND LOW ROOF FRAMING PLAN

DESIGNED PEB	DRAWN MLR
PROJECT NO. O0002-61600160	
DATE MARCH 3, 2017	
SHEET NO.	

S205


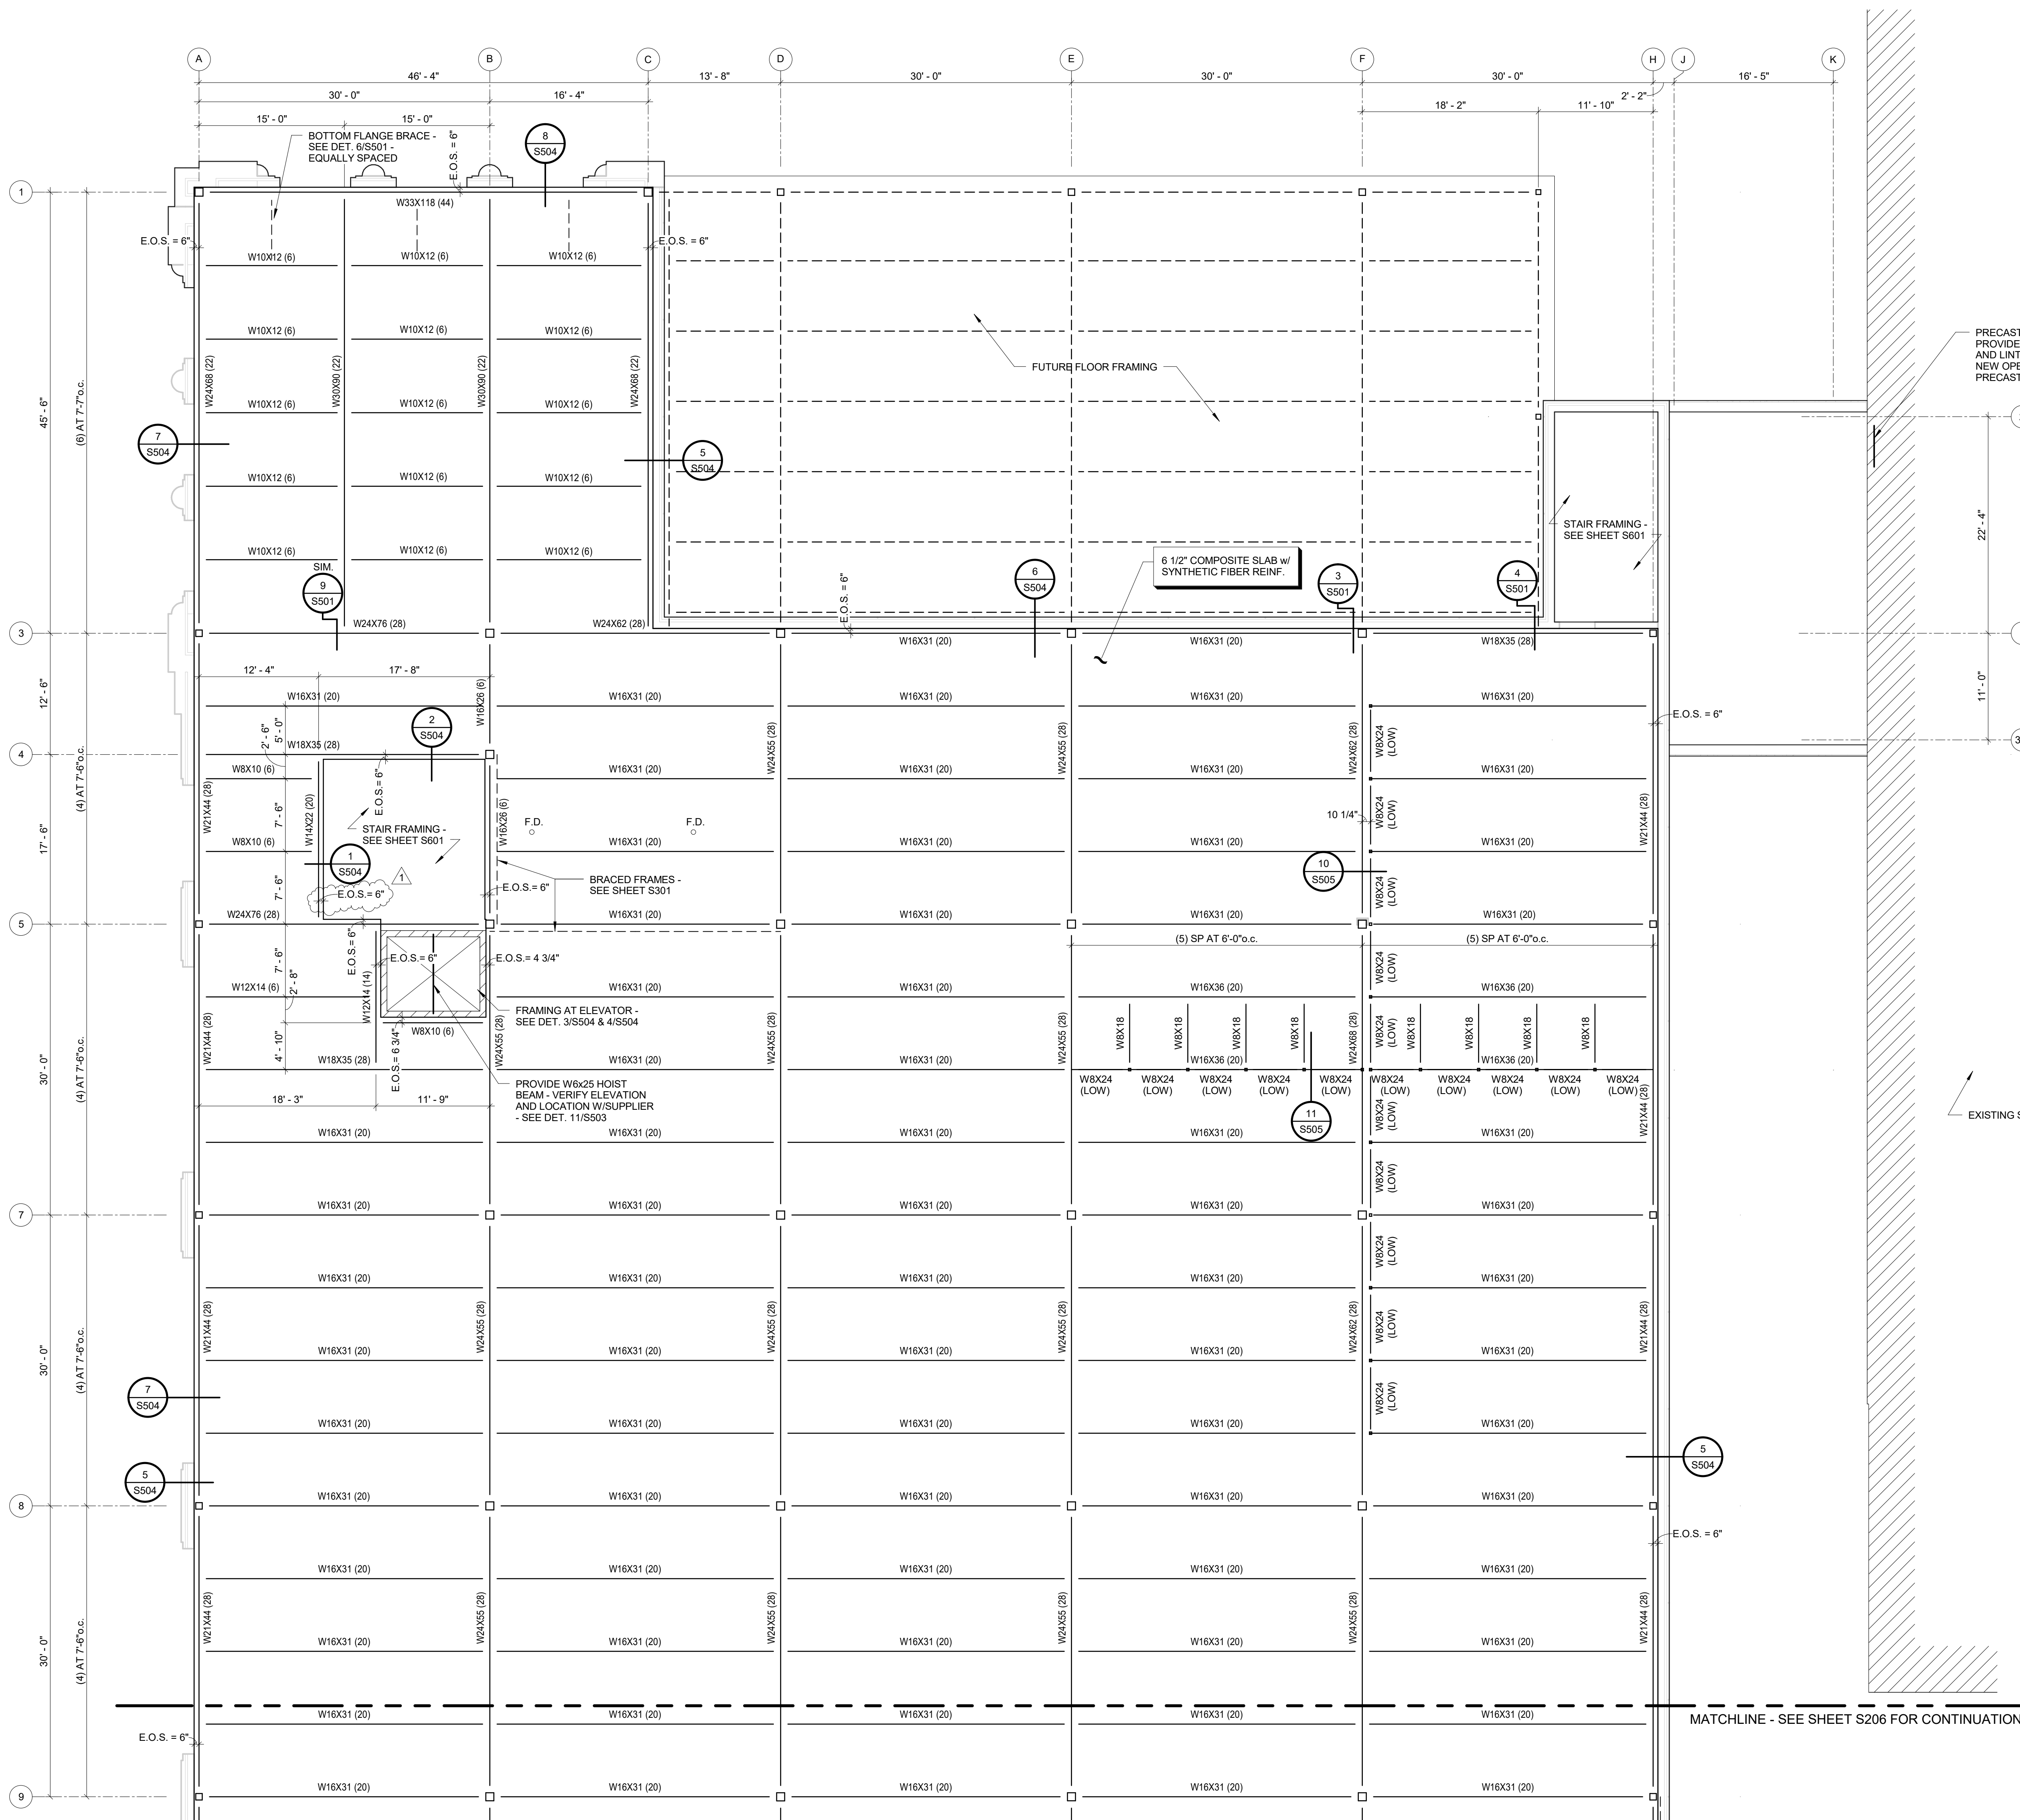


THIRD FLOOR FRAMING PLAN
SCALE: 1/8" = 1'-0" T.O. STEEL - 127'-10 11/16"



- FRAMING NOTES**
- () INDICATES T.O. STEEL OR JOIST BEARING ELEVATION.
 - SEE SHEET S202 FOR THE FOLLOWING SCHEDULED INFORMATION:
 - COLUMNS & BASEPLATES
 - STANDARD FRAMING DETAILS - SEE SHT. S501 & S502
 - SEE STANDARD DETAILS SHEET S503 FOR MASONRY AND STEEL LINTELS. LINTELS IN NON-BRG. PARTITION WALLS SHALL BE MASONRY - SEE SCHEDULE.
 - MASONRY WALL REINF. - #5 AT 32" o.c.
 - VERIFY OPENINGS IN FLOOR w/MECHANICAL & ELECTRICAL DRAWINGS. PROVIDE SUPPORT FRAMING AS REQUIRED AND SHOWN IN DETAIL S5502 & S5502.
 - - INDICATES MOMENT CONNECTION

LOW ROOF FRAMING PLAN
SCALE: 1/8" = 1'-0" T.O. STEEL - 123'-8 11/16"

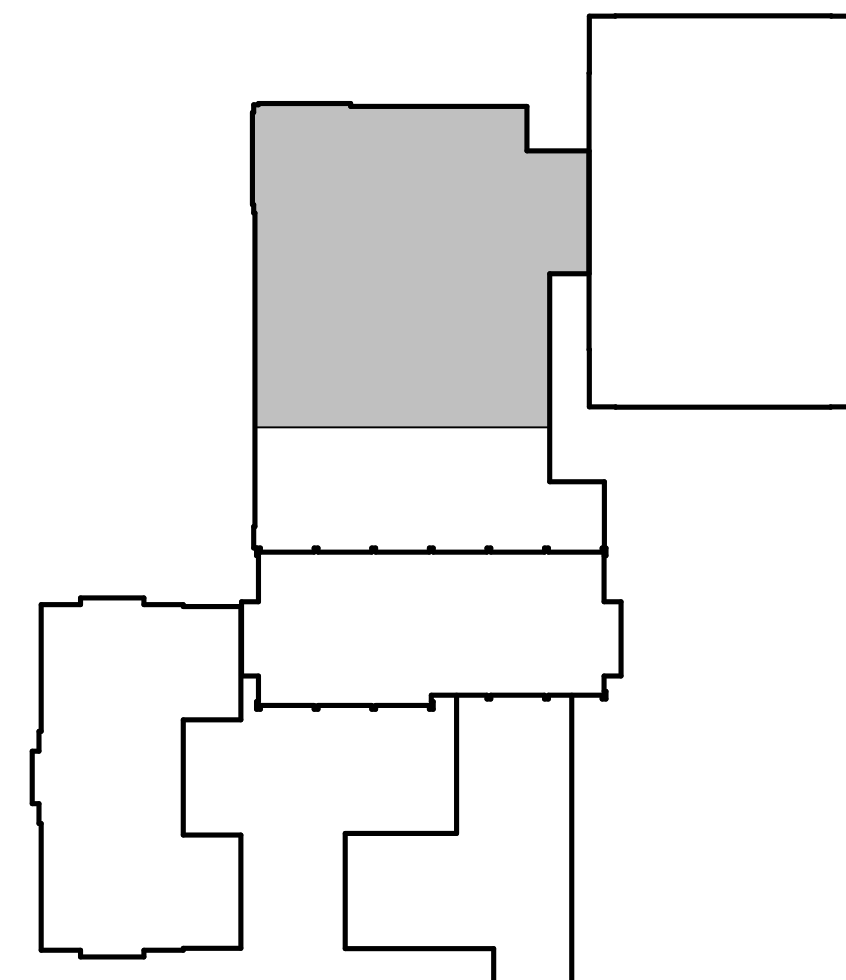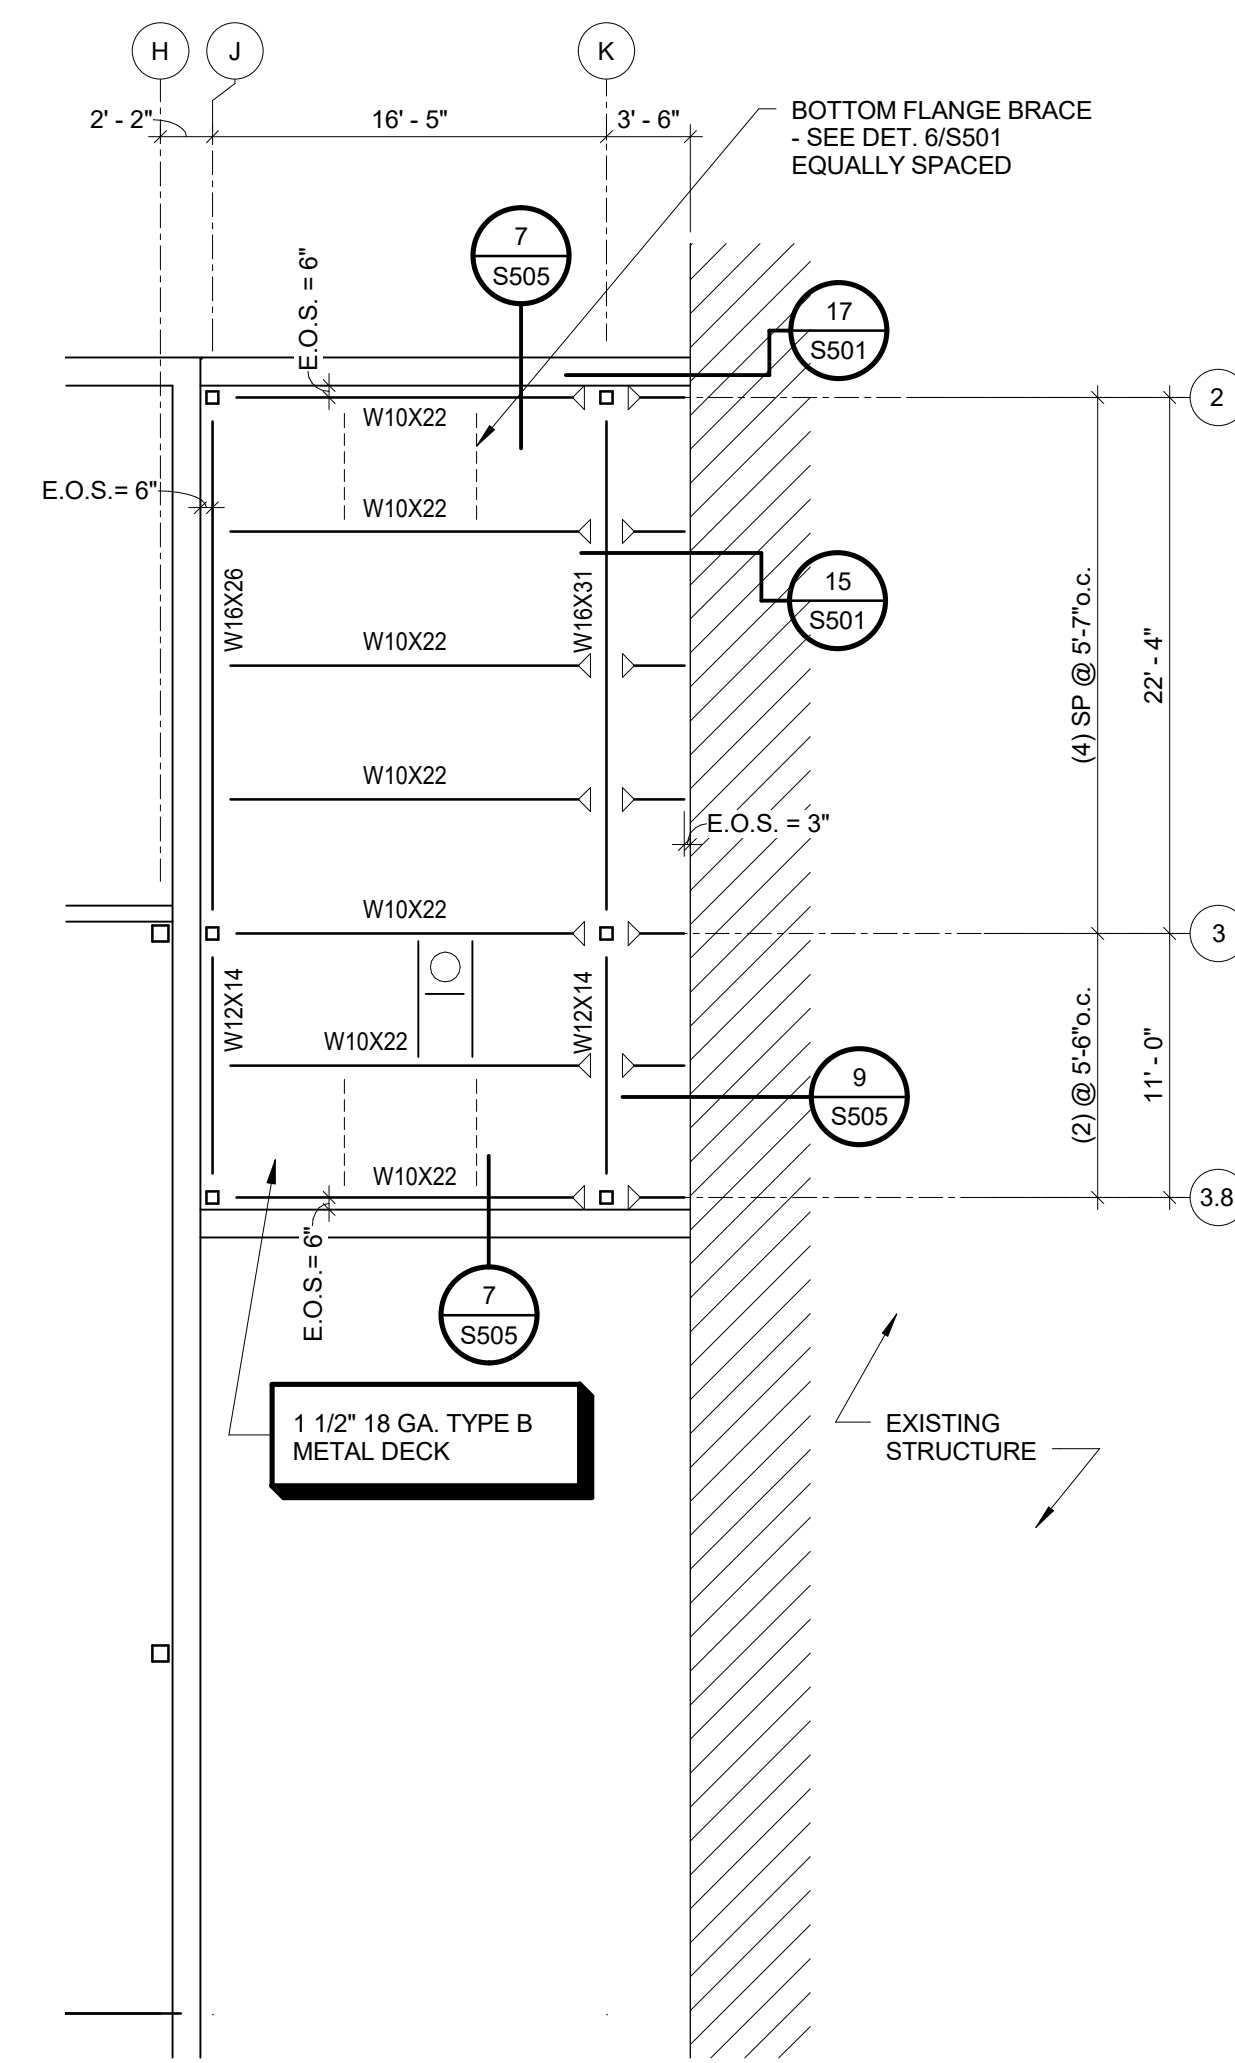

NO.	DATE	REVISION
1	3/31/17	ADDENDUM 1

ALTERATION / ADDITION
OUTAGAMIE COUNTY ADMINISTRATION CENTER
S. WALNUT & W. 8TH, APPLETON WI 54911
ENLARGED 3RD FLOOR FRAMING PLAN

DESIGNED	DRAWN
PEB	MLR
PROJECT NO. 00002-61600160	
DATE MARCH 3, 2017	
SHEET NO.	

