

sheet	of
1	1
sales	designer
CB	TF
project	
27-196	
scale	date
1/4"=1'-0"	2-8-17
revision	
accepted	date

OUTAGAMIE COUNTY
OCAC LEVEL 1
JC - CRIMINAL JUSTICE TREATMENT CENTER
WALL BACKING PLAN

EBI

EMMONS
BUSINESS
INTERIORS


Complete Office of Wisconsin

Est. 1940800.324.1691www.ebiweb.com

PLANS, DRAWINGS AND SPECIFICATIONS ARE THE PROPERTY OF COMPLETE OFFICE OF WISCONSIN INC. dba EMMONS BUSINESS INTERIORS(EBI) AND MAY NOT BE COPIED, REPRODUCED OR IMPLEMENTED, IN WHOLE OR IN PART, WITHOUT EXPRESS WRITTEN CONSENT OF EBI.

ANY UNAUTHORIZED USE OF THESE DOCUMENTS WILL RESULT IN PAYMENT DUE FOR SERVICES RENDERED BY EBI.

WRITTEN DIMENSIONS SUPERSEDE SCALE IN ALL CASES. CONTRACTOR SHALL VERIFY ALL DIMENSIONS AND CONDITIONS AT THE JOB SITE AND NOTIFY EBI OF ANY DISCREPANCIES PRIOR TO STARTING WORK.

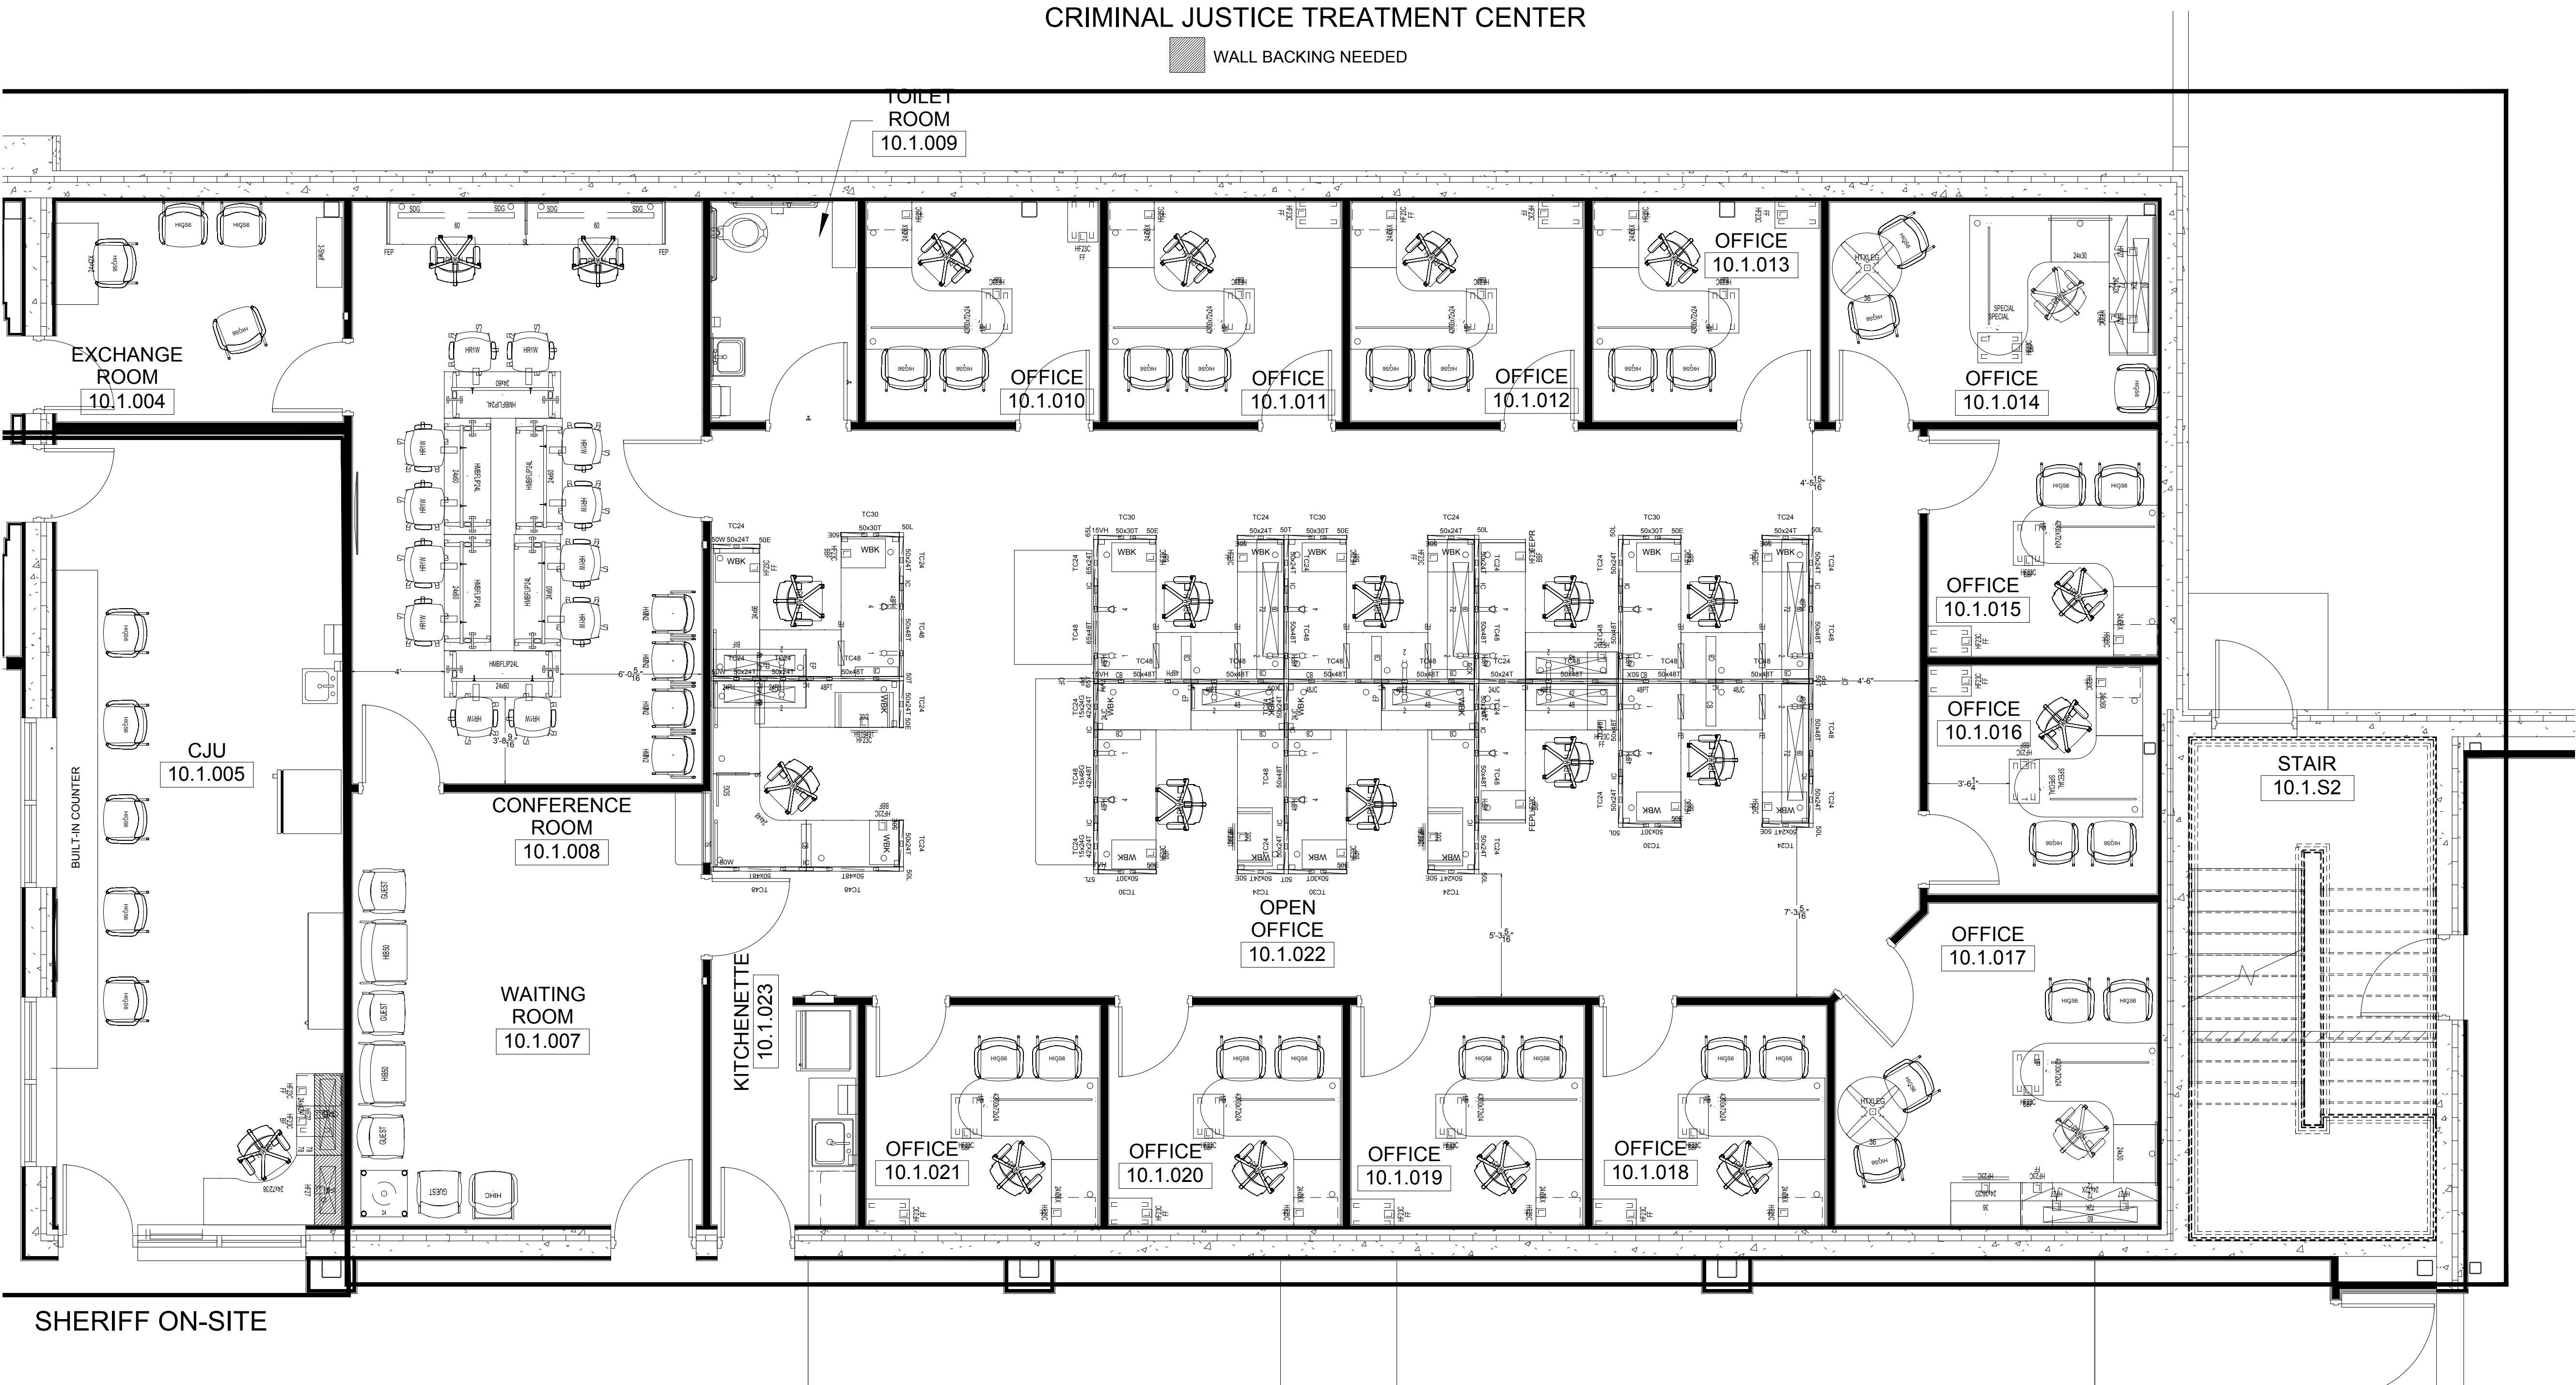



sheet	1	of	1
sales	CB	designer	TF
project 27-196			
scale	3/16"=1'-0"	date	2-8-17
revision			
accepted		date	


OUTAGAMIE COUNTY
HHS - ASLT/ADRC
WALL BACKING PLAN

**EMMONS
BUSINESS
INTERIORS**
EBi
Complete Office of Wisconsin
Est. 1940 800.324.1691 www.ebiweb.com

PLANS, DRAWINGS AND SPECIFICATIONS ARE THE PROPERTY OF COMPLETE OFFICE OF WISCONSIN INC. dba EMMONS BUSINESS INTERIORS(EBI) AND MAY NOT BE COPIED, REPRODUCED OR IMPLEMENTED, IN WHOLE OR IN PART, WITHOUT EXPRESS WRITTEN CONSENT OF EBI.

ANY UNAUTHORIZED USE OF THESE DOCUMENTS WILL RESULT IN PAYMENT DUE FOR SERVICES RENDERED BY EBI.

WRITTEN DIMENSIONS SUPERSEDE SCALE IN ALL CASES. CONTRACTOR SHALL VERIFY ALL DIMENSIONS AND CONDITIONS AT THE JOB SITE AND NOTIFY EBI OF ANY DISCREPANCIES PRIOR TO STARTING WORK.

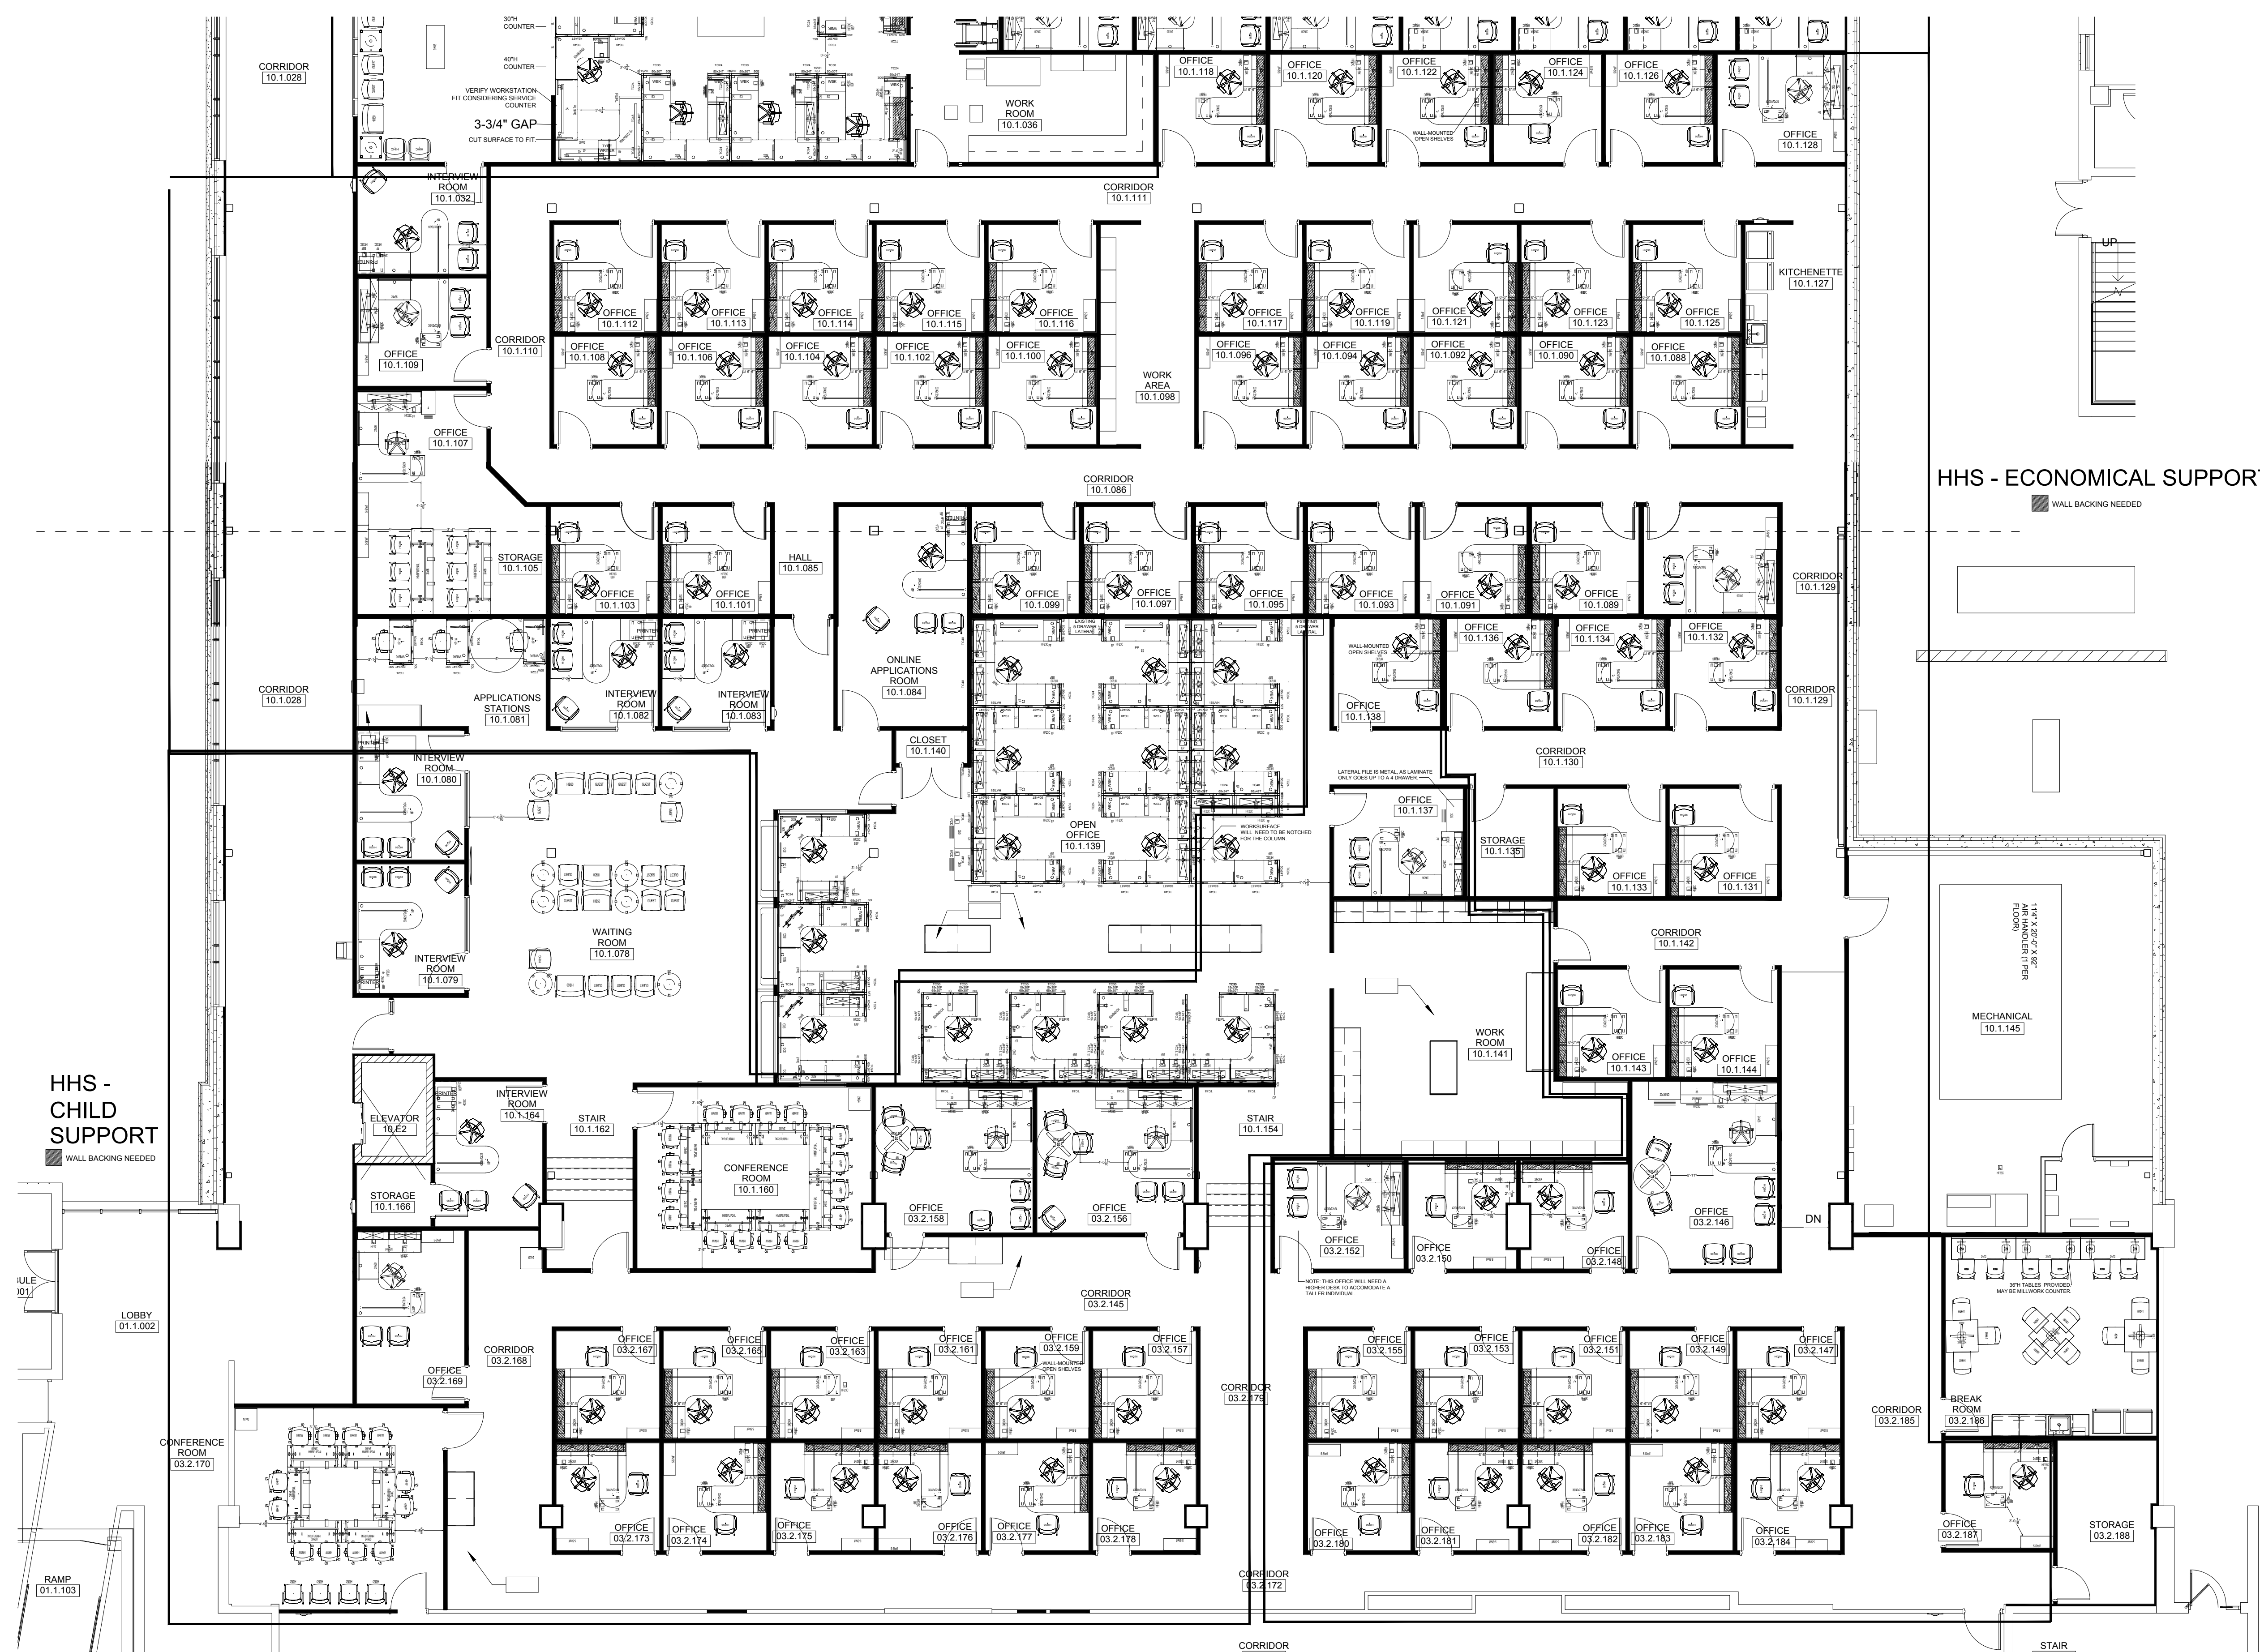

sheet	of
1	1
sales	designer
CB	TF
project	
27-196	
scale	date
1/8"=1'-0"	2-8-17
revision	
accepted	date


OUTAGAMIE COUNTY
HHS - ECONOMIC SUPPORT & CHILD SUPPORT
WALL BACKING PLAN

EBI EMMONS BUSINESS INTERIORS
Complete Office of Wisconsin
Est. 1940 800.324.1691 www.ebiweb.com

PLANS, DRAWINGS AND SPECIFICATIONS ARE THE PROPERTY OF COMPLETE OFFICE OF WISCONSIN INC. dba EMMONS BUSINESS INTERIORS(EBI) AND MAY NOT BE COPIED, REPRODUCED OR IMPLEMENTED, IN WHOLE OR IN PART, WITHOUT EXPRESS WRITTEN CONSENT OF EBI.

ANY UNAUTHORIZED USE OF THESE DOCUMENTS WILL RESULT IN PAYMENT DUE FOR SERVICES RENDERED BY EBI.

WRITTEN DIMENSIONS SUPERSEDE SCALE IN ALL CASES. CONTRACTOR SHALL VERIFY ALL DIMENSIONS AND CONDITIONS AT THE JOB SITE AND NOTIFY EBI OF ANY DISCREPANCIES PRIOR TO STARTING WORK.

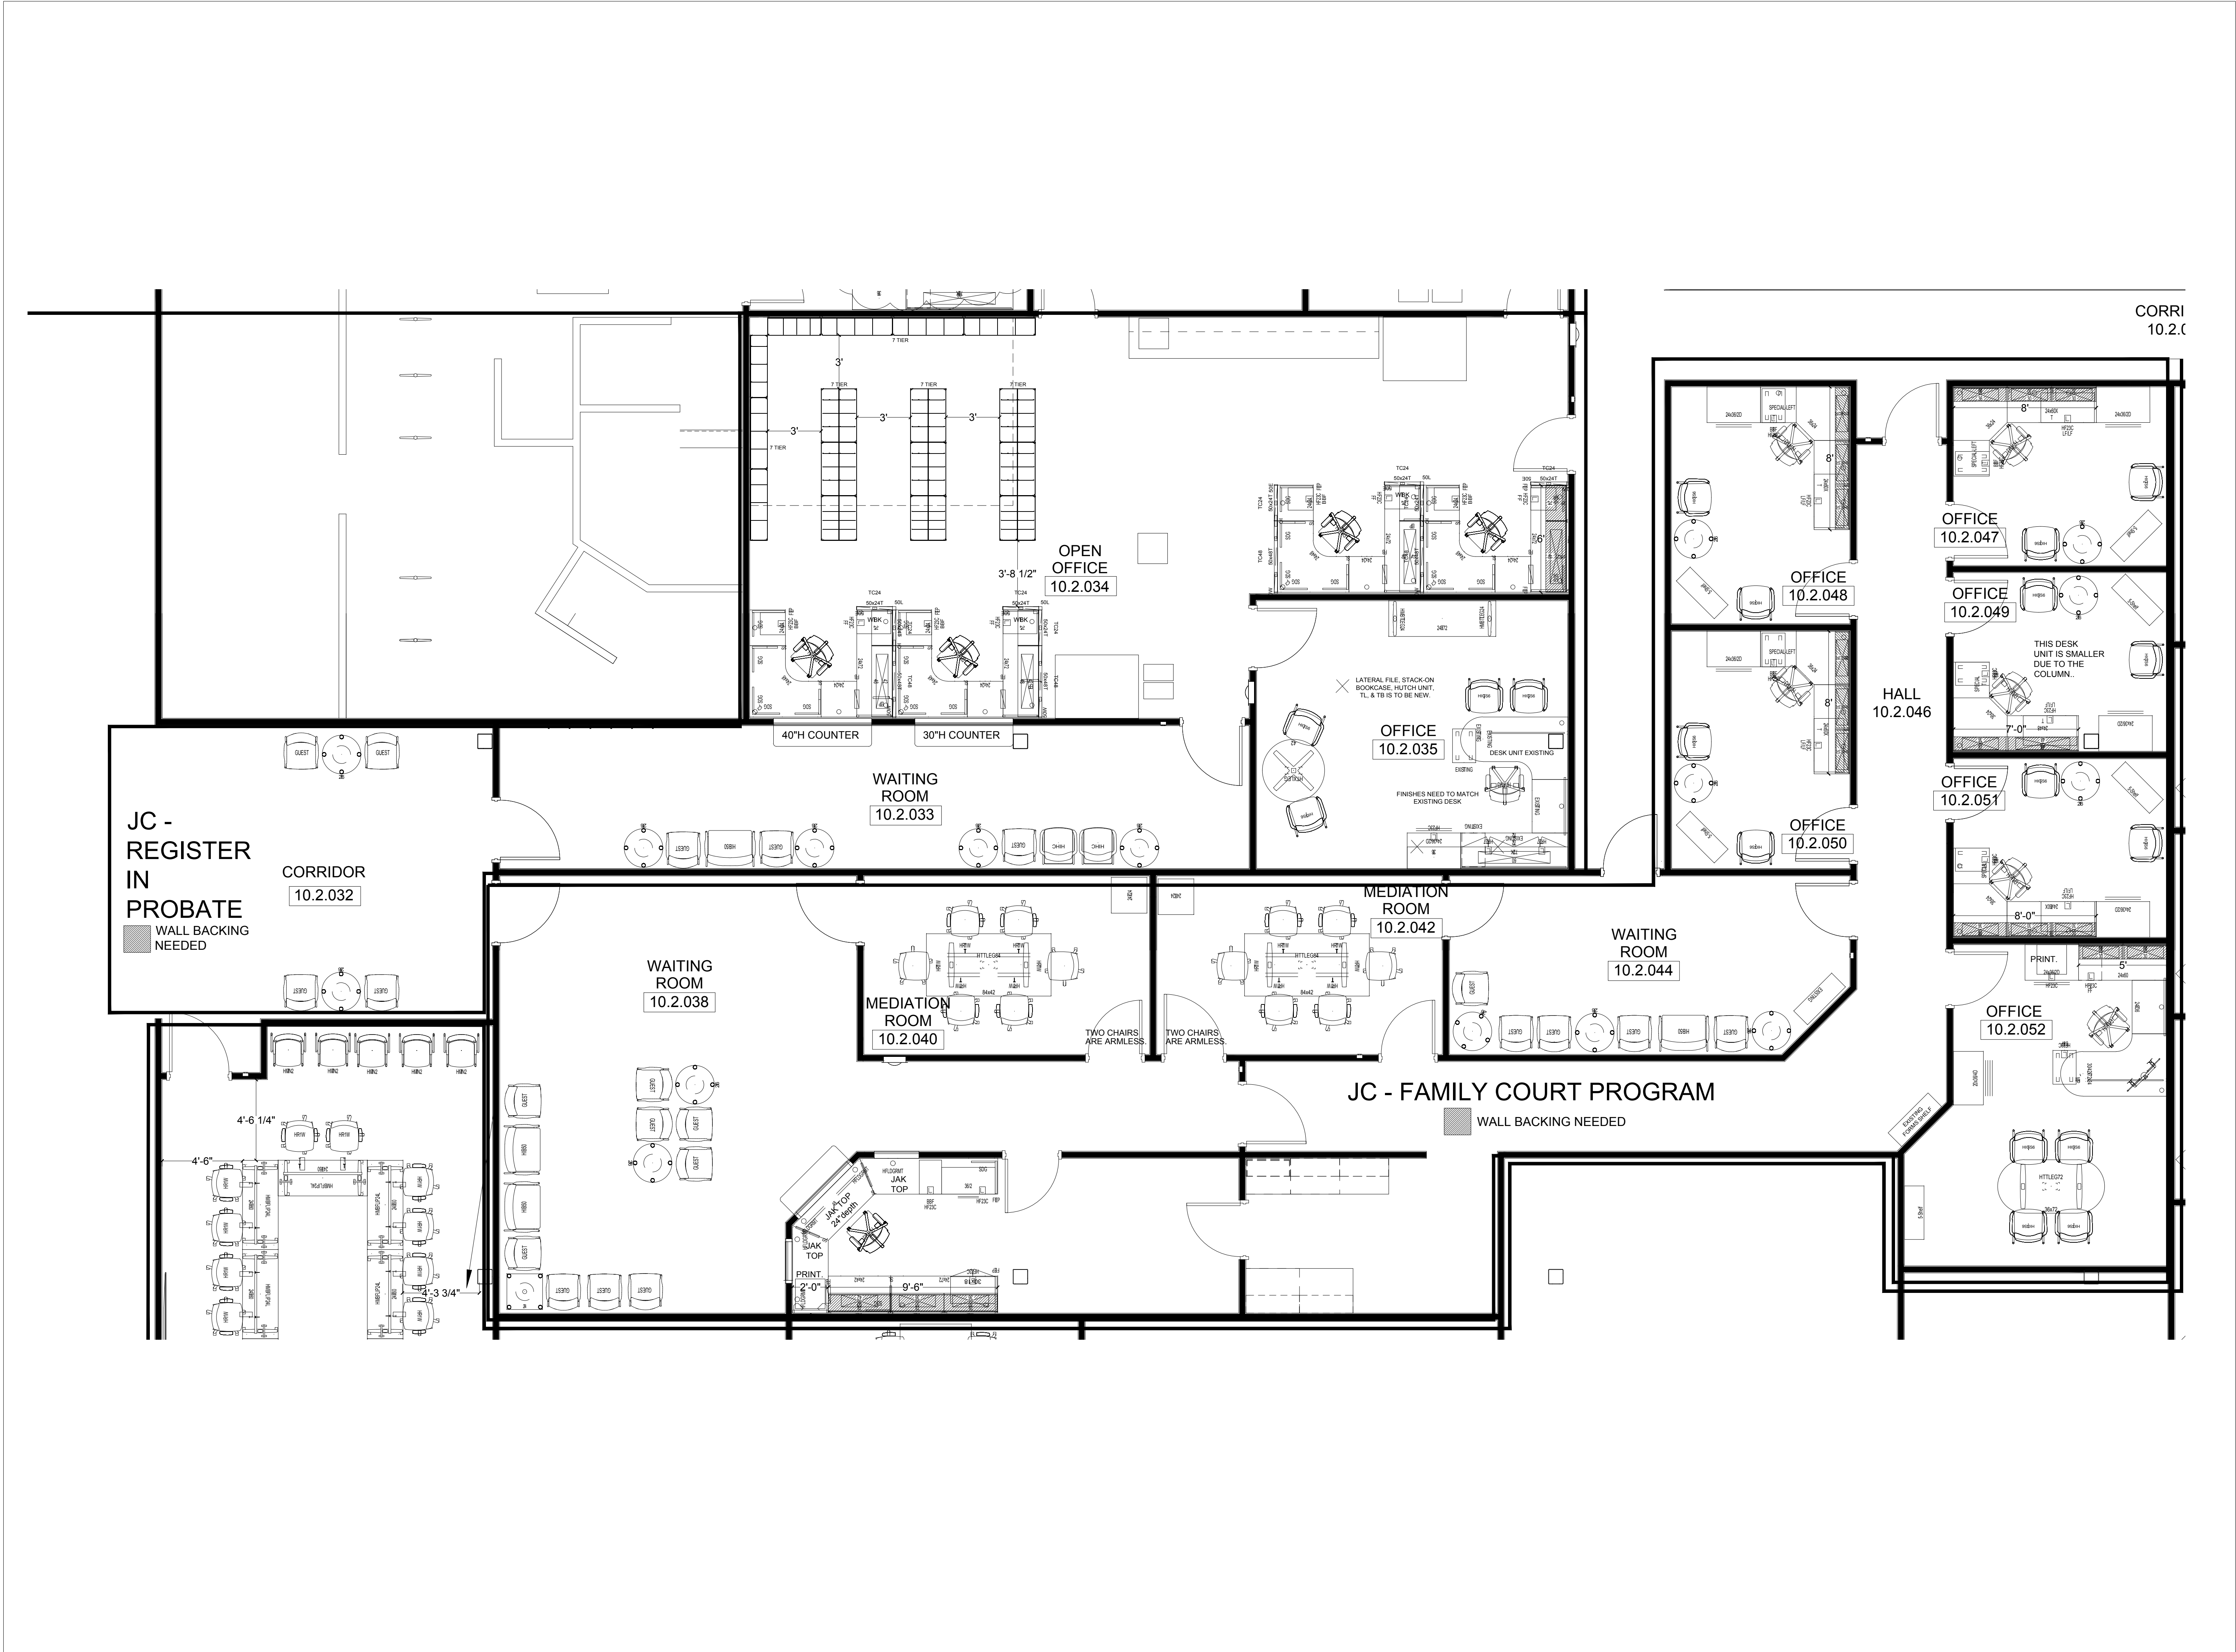

sheet	of
1	1
sales	designer
CB	TF
project	27-196
scale	1/4"=1'-0"
revision	date 2-8-17
accepted	date

OUTAGAMIE COUNTY
JC - FAMILY COURT PROGRAM
JC - REGISTER IN PROBATE
WALL BACKING PLAN

EBI EMMONS
BUSINESS
INTERIORS
Complete Office of Wisconsin
Est. 1940 800.324.1691 www.ebiweb.com

PLANS, DRAWINGS AND SPECIFICATIONS ARE THE PROPERTY OF COMPLETE OFFICE OF WISCONSIN INC. dba EMMONS BUSINESS INTERIORS(EBI) AND MAY NOT BE COPIED, REPRODUCED OR IMPLEMENTED, IN WHOLE OR IN PART, WITHOUT EXPRESS WRITTEN CONSENT OF EBI.

ANY UNAUTHORIZED USE OF THESE DOCUMENTS WILL RESULT IN PAYMENT DUE FOR SERVICES RENDERED BY EBI.

WRITTEN DIMENSIONS SUPERSEDE SCALE IN ALL CASES. CONTRACTOR SHALL VERIFY ALL DIMENSIONS AND CONDITIONS AT THE JOB SITE AND NOTIFY EBI OF ANY DISCREPANCIES PRIOR TO STARTING WORK.

sheet	of
1	1
sales	designer
CB	TF
project	
27-196	
scale	date
1/8"=1'-0"	2-8-17
revision	
accepted	date


OUTAGAMIE COUNTY
HHS - CHILD, YOUTH, AND FAMILIES
WALL BACKING PLAN

EBI EMMONS
BUSINESS
INTERIORS
Complete Office of Wisconsin
Est. 1940 800.324.1691 www.ebiweb.com

PLANS, DRAWINGS AND SPECIFICATIONS ARE THE PROPERTY OF COMPLETE OFFICE OF WISCONSIN INC. dba EMMONS BUSINESS INTERIORS(EBI) AND MAY NOT BE COPIED, REPRODUCED OR IMPLEMENTED, IN WHOLE OR IN PART, WITHOUT EXPRESS WRITTEN CONSENT OF EBI.

ANY UNAUTHORIZED USE OF THESE DOCUMENTS WILL RESULT IN PAYMENT DUE FOR SERVICES RENDERED BY EBI.

WRITTEN DIMENSIONS SUPERSEDE SCALE IN ALL CASES. CONTRACTOR SHALL VERIFY ALL DIMENSIONS AND CONDITIONS AT THE JOB SITE AND NOTIFY EBI OF ANY DISCREPANCIES PRIOR TO STARTING WORK.

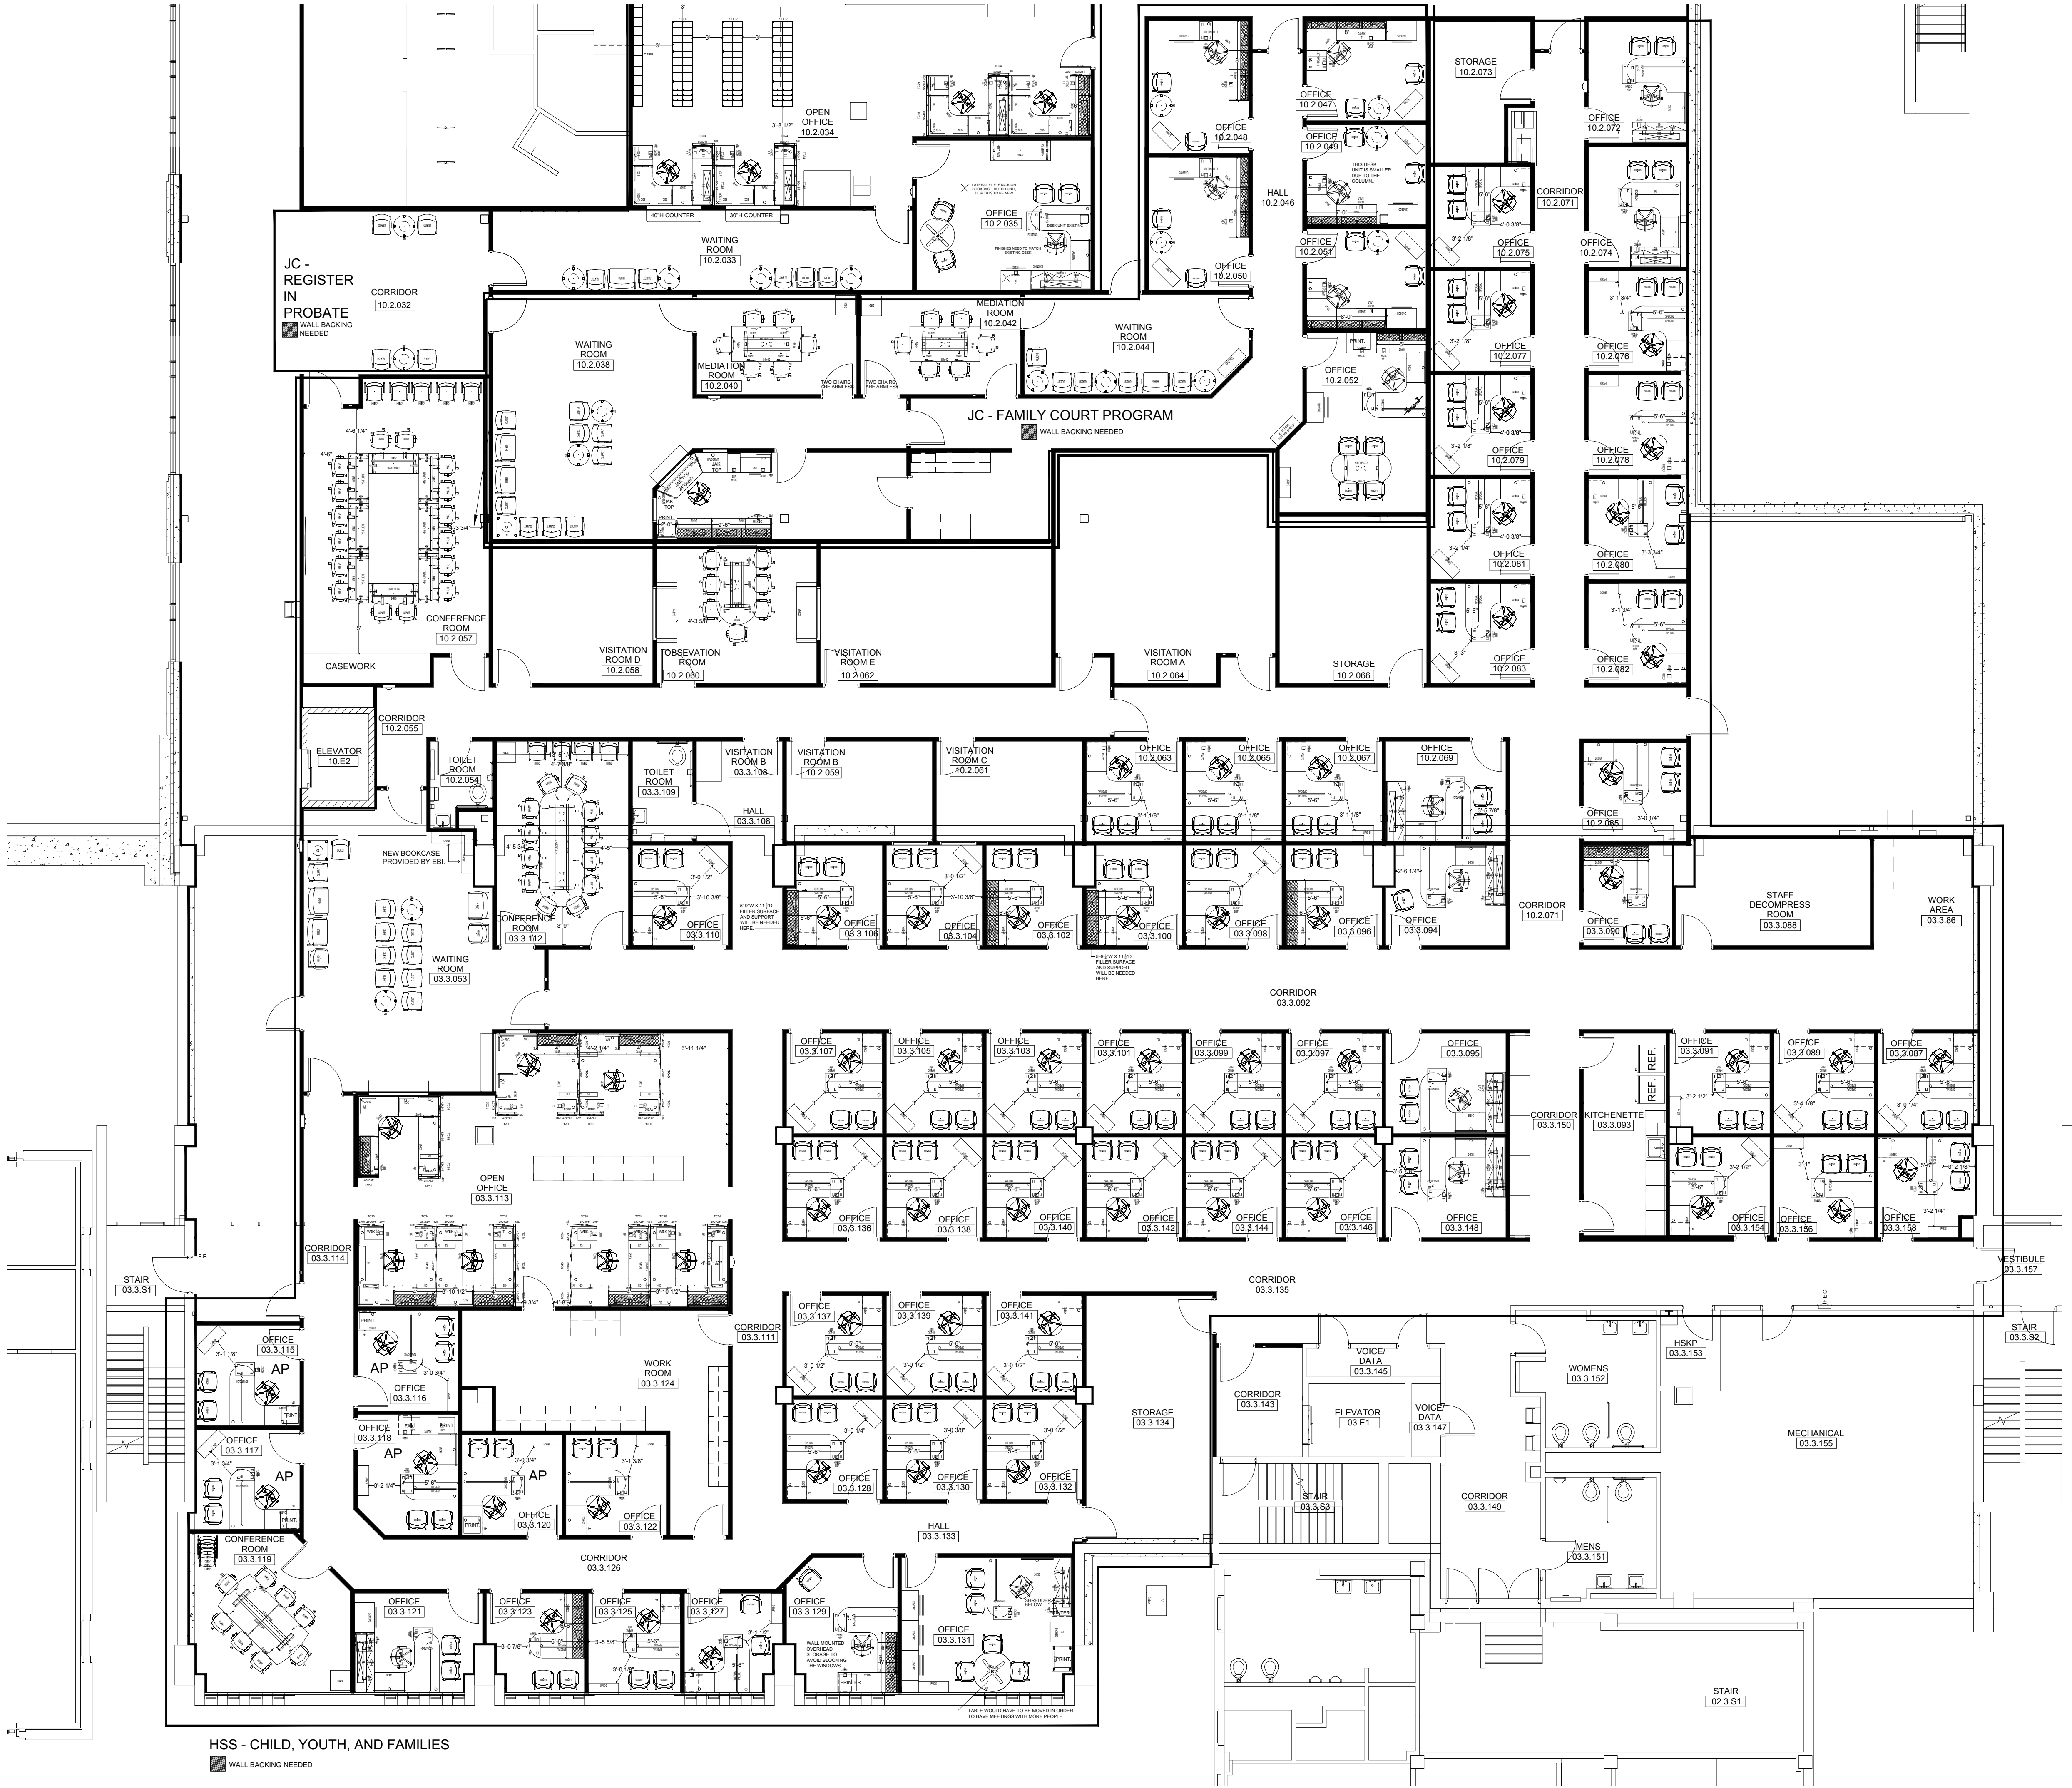

HSS - CHILD, YOUTH, AND FAMILIES
WALL BACKING NEEDED



sheet	of
1	1
sales	designer
CB	TF
project	
27-197	
scale	date
1/8"=1'-0"	2-8-17
revision	
accepted	date

OUTAGAMIE COUNTY
HHS MENTAL HEALTH
WALL BACKER PLAN

EBI EMMONS
BUSINESS
INTERIORS
Complete Office of Wisconsin
Est. 1940 800.324.1691 www.ebiweb.com

PLANS, DRAWINGS AND SPECIFICATIONS ARE THE PROPERTY OF COMPLETE OFFICE OF WISCONSIN INC. dba EMMONS BUSINESS INTERIORS(EBI) AND MAY NOT BE COPIED, REPRODUCED OR IMPLEMENTED, IN WHOLE OR IN PART, WITHOUT EXPRESS WRITTEN CONSENT OF EBI.

ANY UNAUTHORIZED USE OF THESE DOCUMENTS WILL RESULT IN PAYMENT DUE FOR SERVICES RENDERED BY EBI.

WRITTEN DIMENSIONS SUPERSEDE SCALE IN ALL CASES. CONTRACTOR SHALL VERIFY ALL DIMENSIONS AND CONDITIONS AT THE JOB SITE AND NOTIFY EBI OF ANY DISCREPANCIES PRIOR TO STARTING WORK.

OUTAGAMIE COUNTY
HHS PUBLIC HEALTH / WIC
WALL BACKING PLAN


Ebi EMMONS
BUSINESS
INTERIORS

Complete Office of Wisconsin

Est. 1940 800.324.1691 www.ebiweb.com

ANY UNAUTHORIZED USE OF THESE
DOCUMENTS WILL RESULT IN PAYMENT
DUE FOR SERVICES RENDERED BY EBI.

WRITTEN DIMENSIONS SUPERSEDE SCALE
IN ALL CASES. CONTRACTOR SHALL
VERIFY ALL DIMENSIONS AND
CONDITIONS AT THE JOB SITE AND
NOTIFY EBI OF ANY DISCREPANCIES
PRIOR TO STARTING WORK.

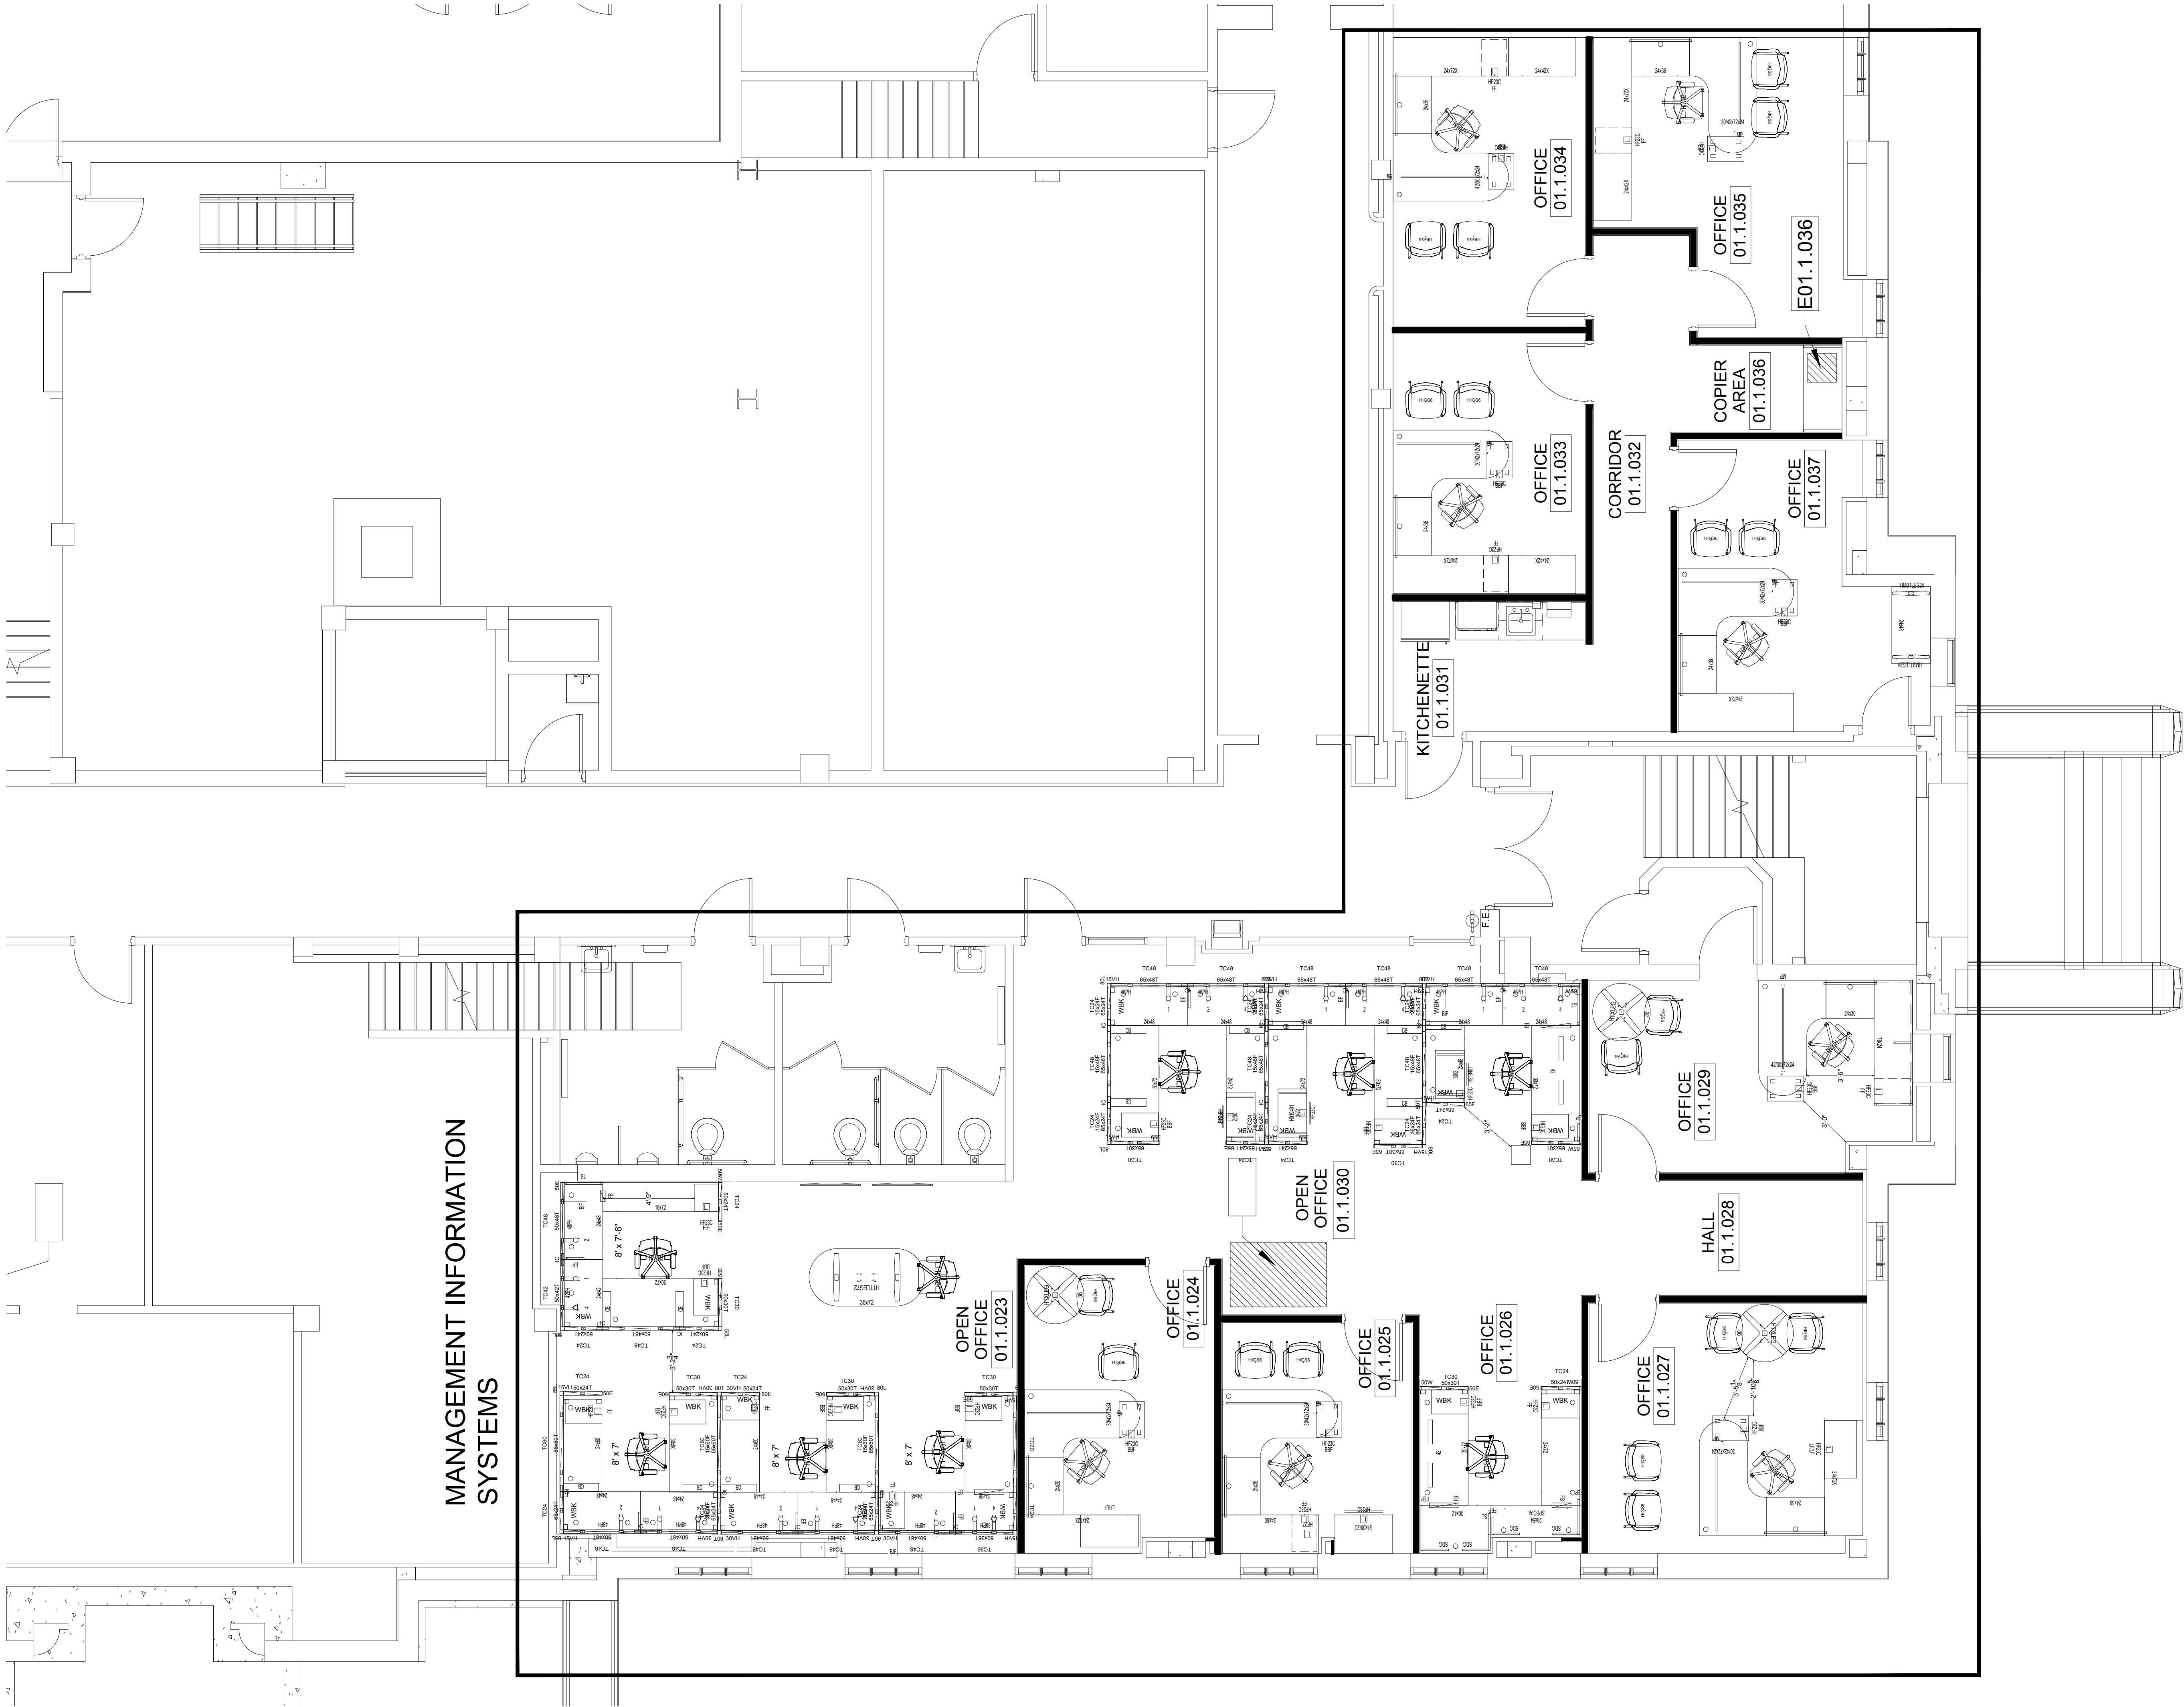

OUTAGAMIE COUNTY
MIS - MANAGEMENT INFORMATION
SYSTEMS
FURNITURE PLAN



PLANS, DRAWINGS AND SPECIFICATIONS ARE THE PROPERTY OF COMPLETE OFFICE OF WISCONSIN INC. dba EMMONS BUSINESS INTERIORS(EBI) AND MAY NOT BE COPIED, REPRODUCED OR IMPLEMENTED, IN WHOLE OR IN PART, WITHOUT EXPRESS WRITTEN CONSENT OF EBI.


ANY UNAUTHORIZED USE OF THESE DOCUMENTS WILL RESULT IN PAYMENT DUE FOR SERVICES RENDERED BY EBI.

WRITTEN DIMENSIONS SUPERSEDE SCALE IN ALL CASES. CONTRACTOR SHALL VERIFY ALL DIMENSIONS AND CONDITIONS AT THE JOB SITE AND NOTIFY EBI OF ANY DISCREPANCIES PRIOR TO STARTING WORK.

sheet	of
1	1
sales	designer
CB	TF
project	
27-196	
scale	date
$\frac{1}{4}"=1'-0"$	12-21-16
revision	
1-13-17	1-25-17
1-31-17	
accepted	date

FISCAL

WALL BACKING NEEDED

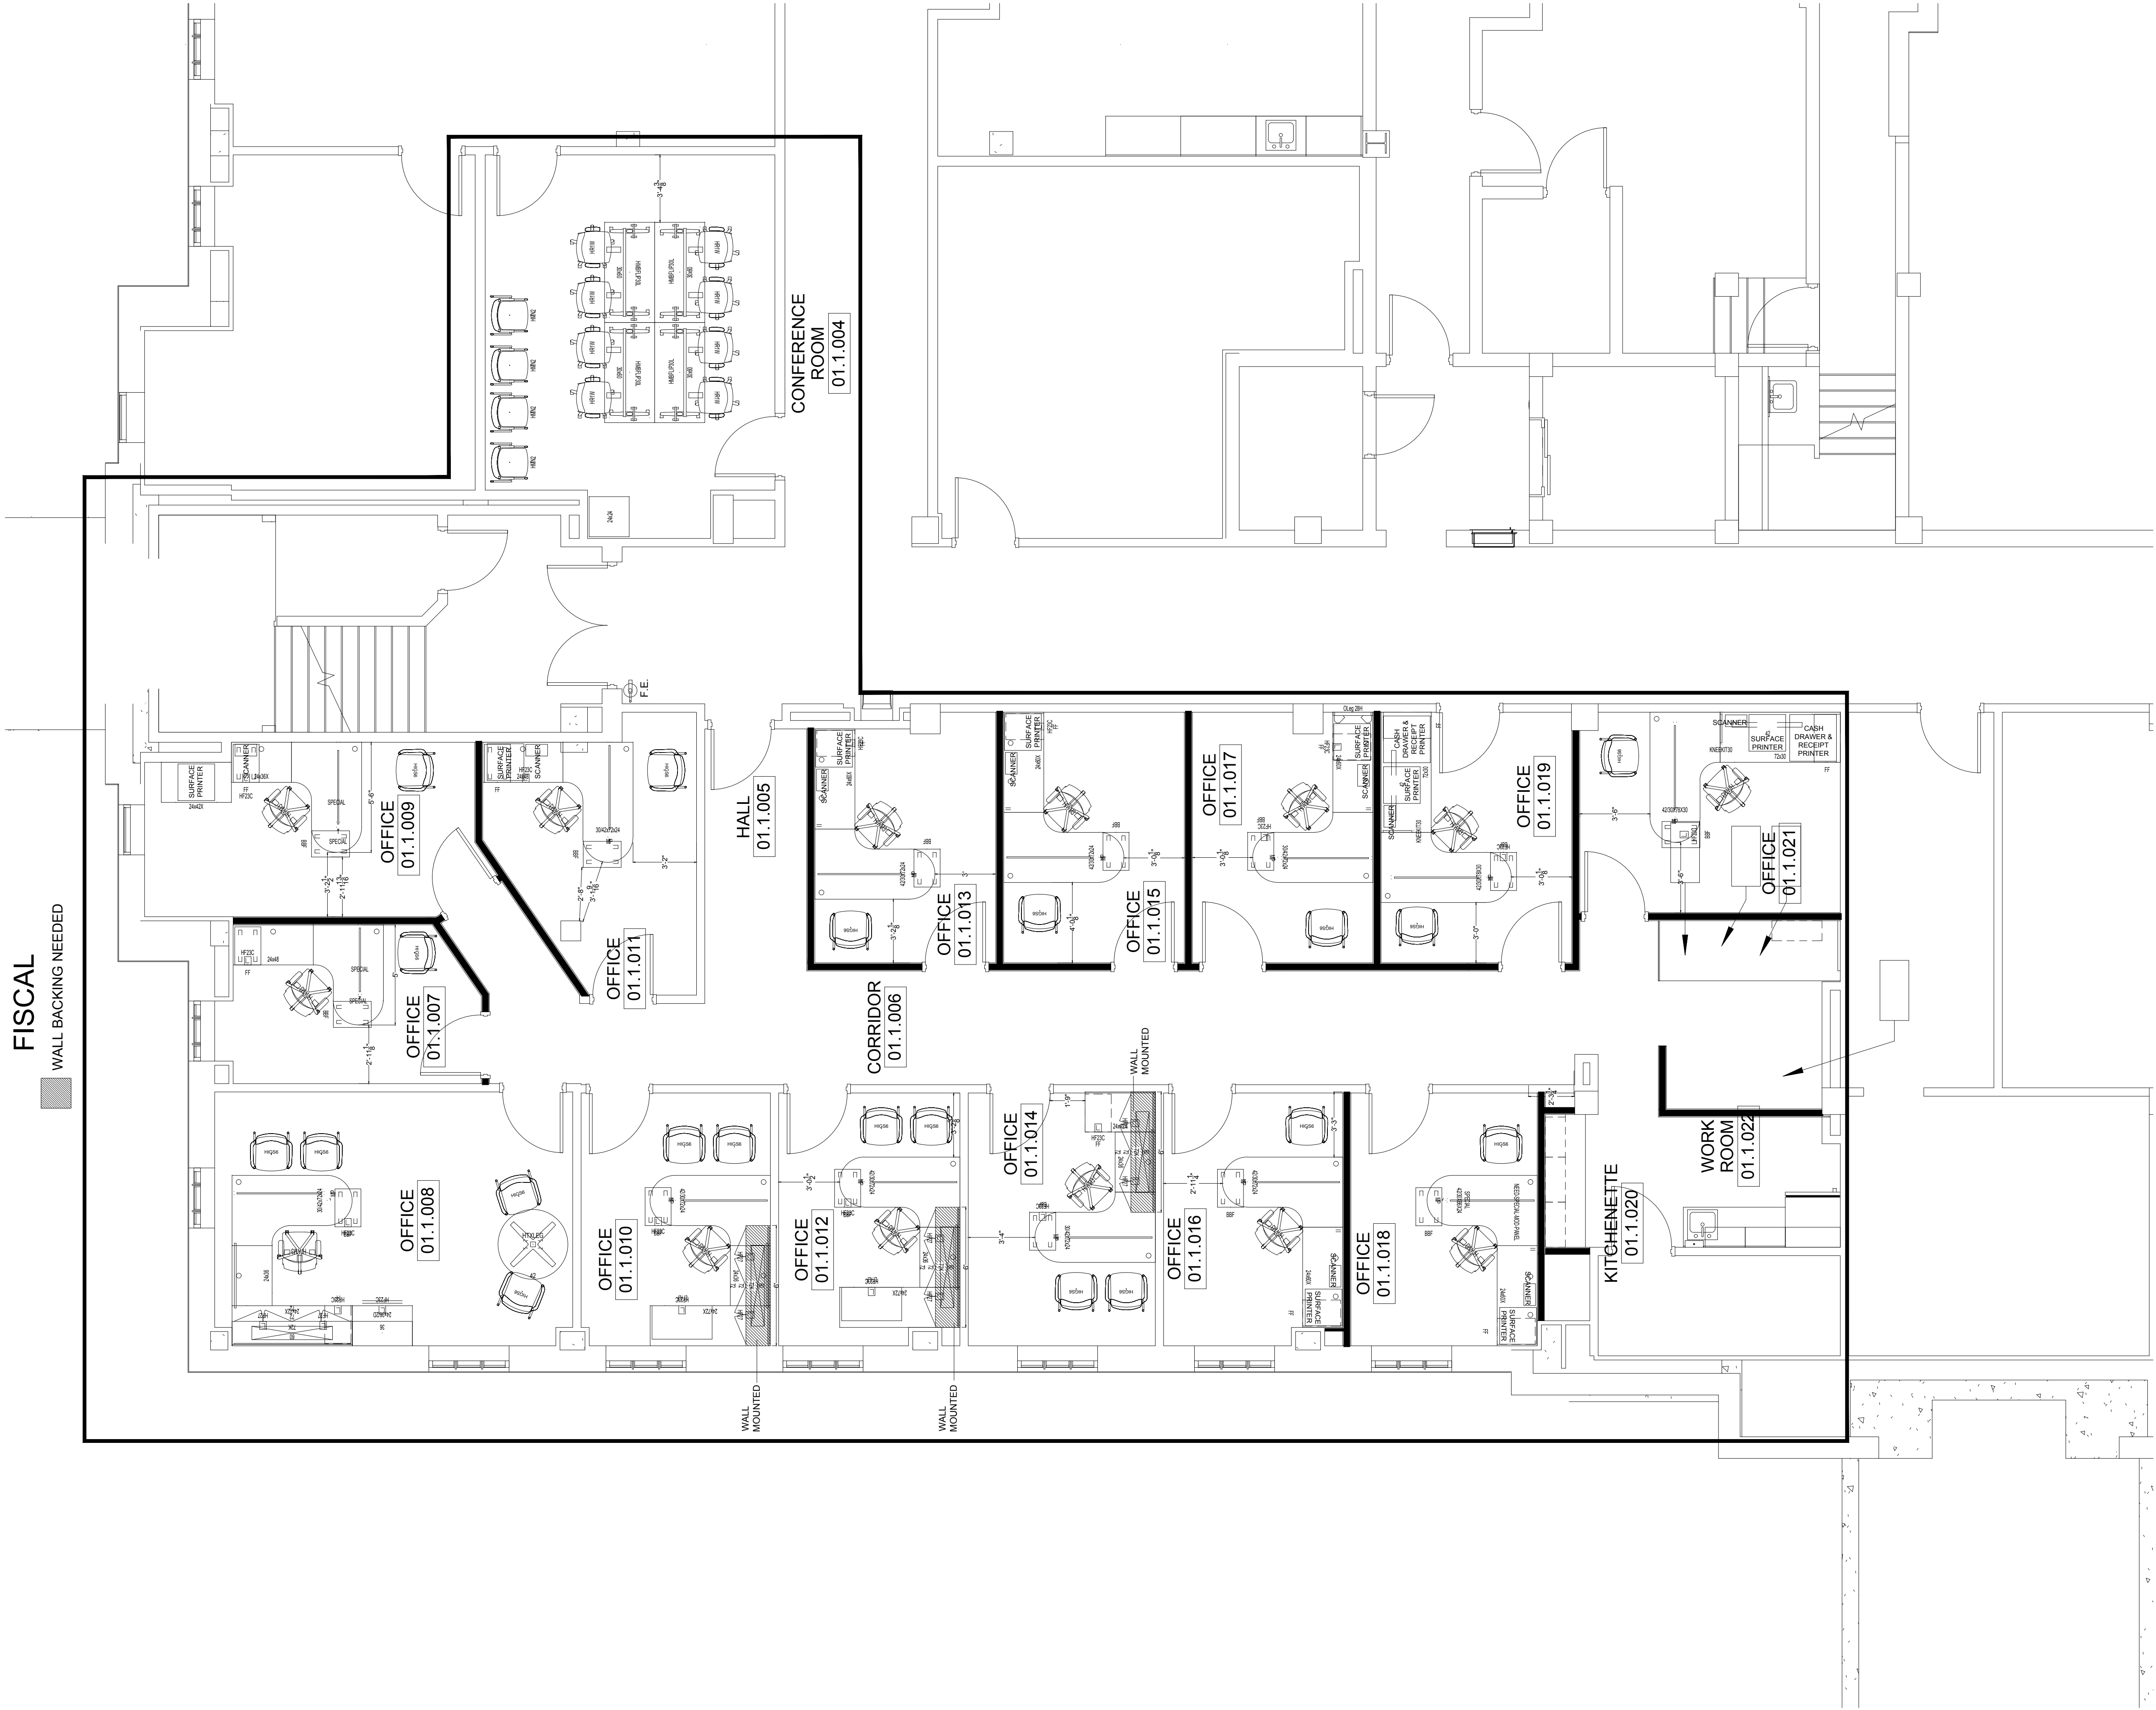

sheet	of
1	1
sales	designer
CB	TF
project	
27-196	
scale	date
$\frac{1}{4}"=1'-0"$	2-8-17
revision	
accepted	date

OUTAGAMIE COUNTY
HHS - FISCAL
WALL BACKING PLAN

EBI
Complete Office of Wisconsin

Est. 1940 800.324.1691 www.ebiweb.com

PLANS, DRAWINGS AND SPECIFICATIONS ARE THE PROPERTY OF COMPLETE OFFICE OF WISCONSIN INC. dba EMMONS BUSINESS INTERIORS(EBI) AND MAY NOT BE COPIED, REPRODUCED OR IMPLEMENTED, IN WHOLE OR IN PART, WITHOUT EXPRESS WRITTEN CONSENT OF EBI.

ANY UNAUTHORIZED USE OF THESE DOCUMENTS WILL RESULT IN PAYMENT DUE FOR SERVICES RENDERED BY EBI.

WRITTEN DIMENSIONS SUPERSEDE SCALE IN ALL CASES. CONTRACTOR SHALL VERIFY ALL DIMENSIONS AND CONDITIONS AT THE JOB SITE AND NOTIFY EBI OF ANY DISCREPANCIES PRIOR TO STARTING WORK.


 WALL BACKING NEEDED

accepted	date
----------	------

WALL BACKING PLAN

Complete Office of Wisconsin

WRITTEN DIMENSIONS SUPERSEDE SCALE
IN ALL CASES. CONTRACTOR SHALL
VERIFY ALL DIMENSIONS AND
CONDITIONS AT THE JOB SITE AND
NOTIFY EBI OF ANY DISCREPANCIES
PRIOR TO STARTING WORK.

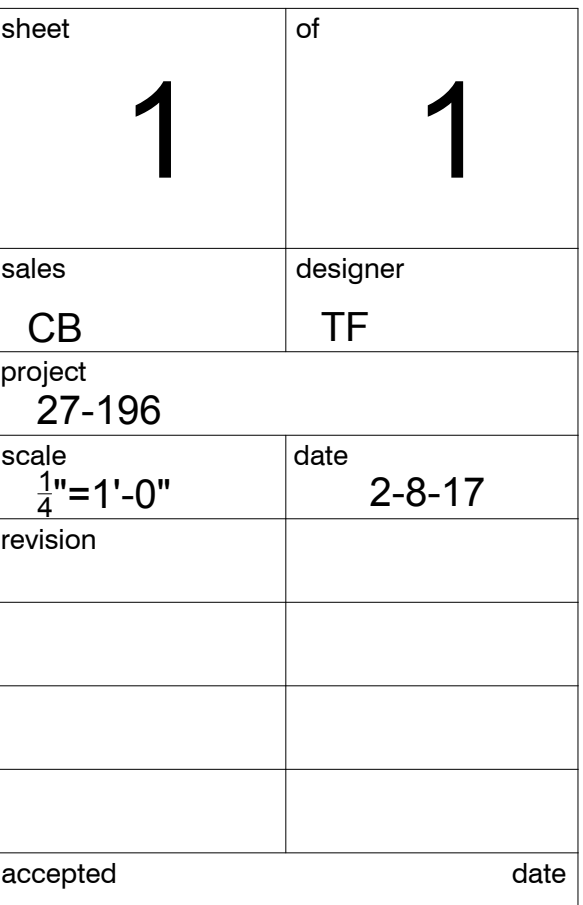 WALL BACKING NEEDED

EBI EMMONS
BUSINESS
INTERIORS
Complete Office of Wisconsin

PLANS, DRAWINGS AND SPECIFICATIONS ARE THE PROPERTY OF COMPLETE OFFICE OF WISCONSIN INC. dba EMMONS BUSINESS INTERIORS(EBI) AND MAY NOT BE COPIED, REPRODUCED OR IMPLEMENTED, IN WHOLE OR IN PART, WITHOUT EXPRESS WRITTEN CONSENT OF EBI.

ANY UNAUTHORIZED USE OF THESE DOCUMENTS WILL RESULT IN PAYMENT DUE FOR SERVICES RENDERED BY EBI.

WRITTEN DIMENSIONS SUPERSEDE SCALE IN ALL CASES. CONTRACTOR SHALL VERIFY ALL DIMENSIONS AND CONDITIONS AT THE JOB SITE AND NOTIFY EBI OF ANY DISCREPANCIES PRIOR TO STARTING WORK.