



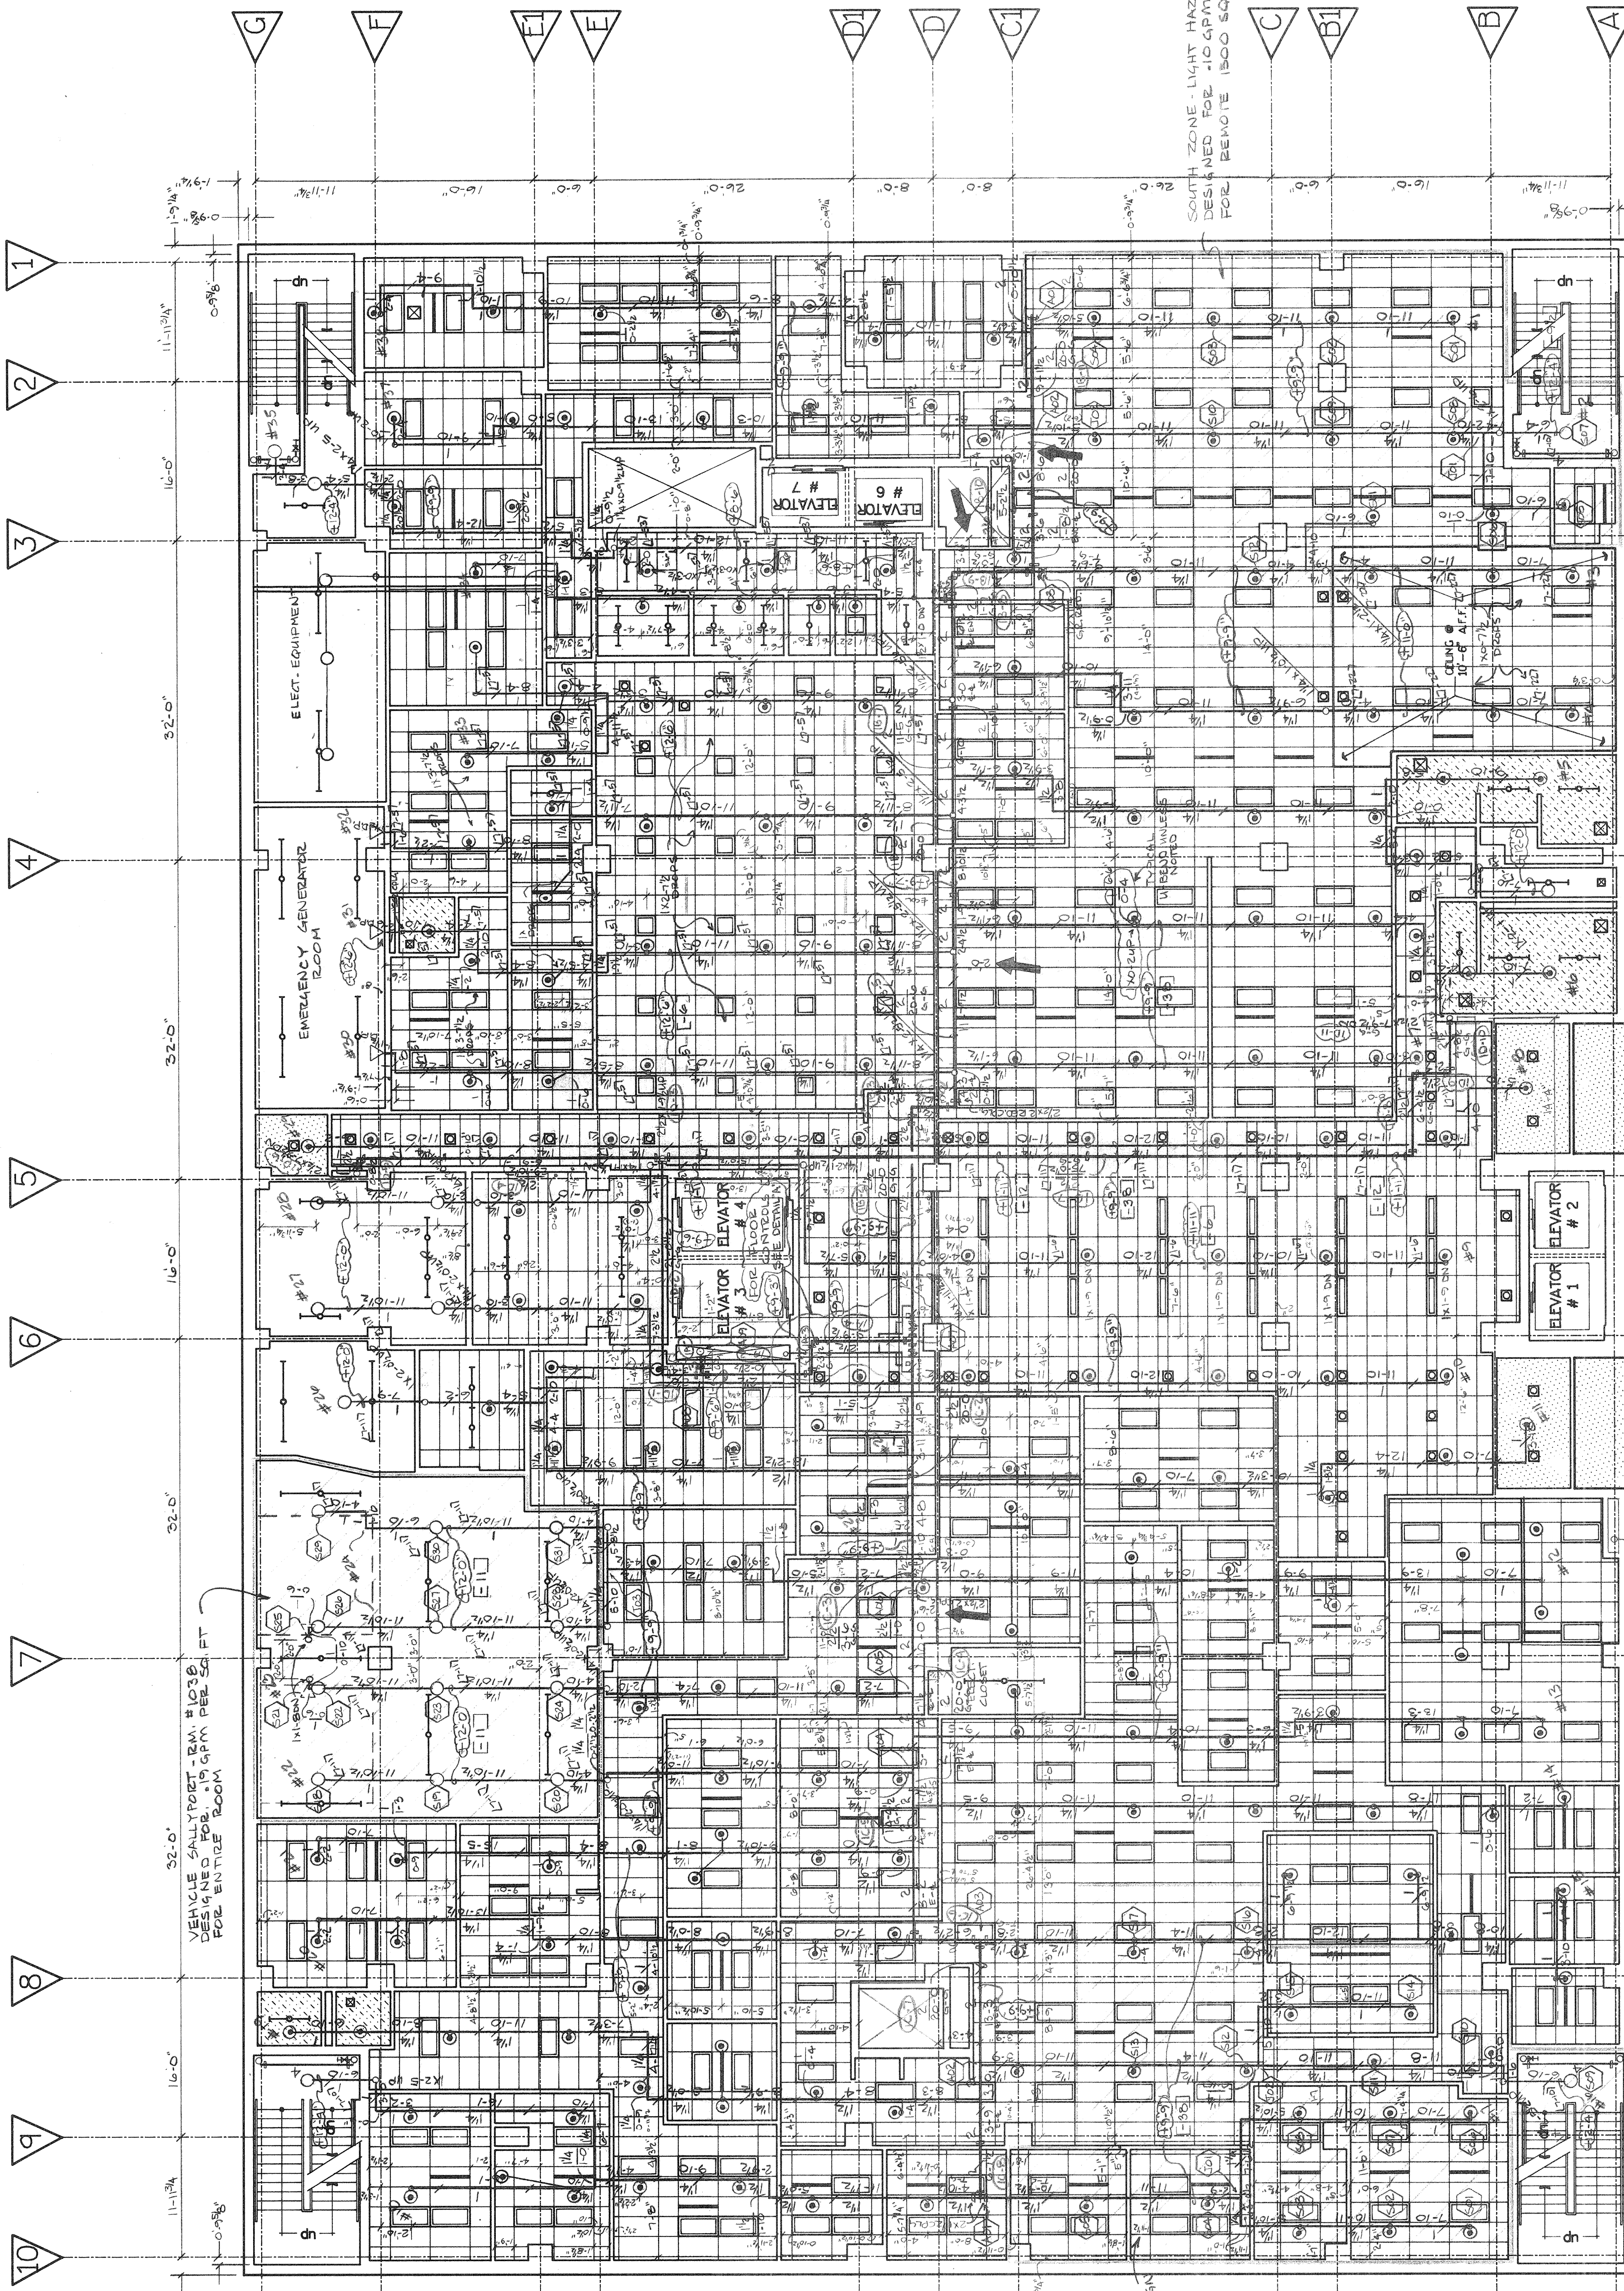

6-1
NOTES
 ○ DENOTES 1/2" 125° BRASS UPRIGHT SPRINKLER
 ⊙ DENOTES 1/2" 125° CHROME PENDENT SPRINKLER w/ CHROME ESCUTCHEON
 △ DENOTES 1/4" 125° DRY PENDENT 45° ANGLE SPRINKLER
 □ DENOTES 4" PIPE TO CONCRETE PECK
 □ DENOTES 4" PIPE TO FINISHED FLOOR
 □ DENOTES ATX (X) w/ CONCRETE ANCHOR
 ALL HANGERS 17'-8 1/2" UNLESS NOTED
 ALL TRUSSES 18" ON CENTER UNLESS NOTED
 ALL PIPE AND HANGER LENGTHS SHOWN ARE CUT DIMENSIONS

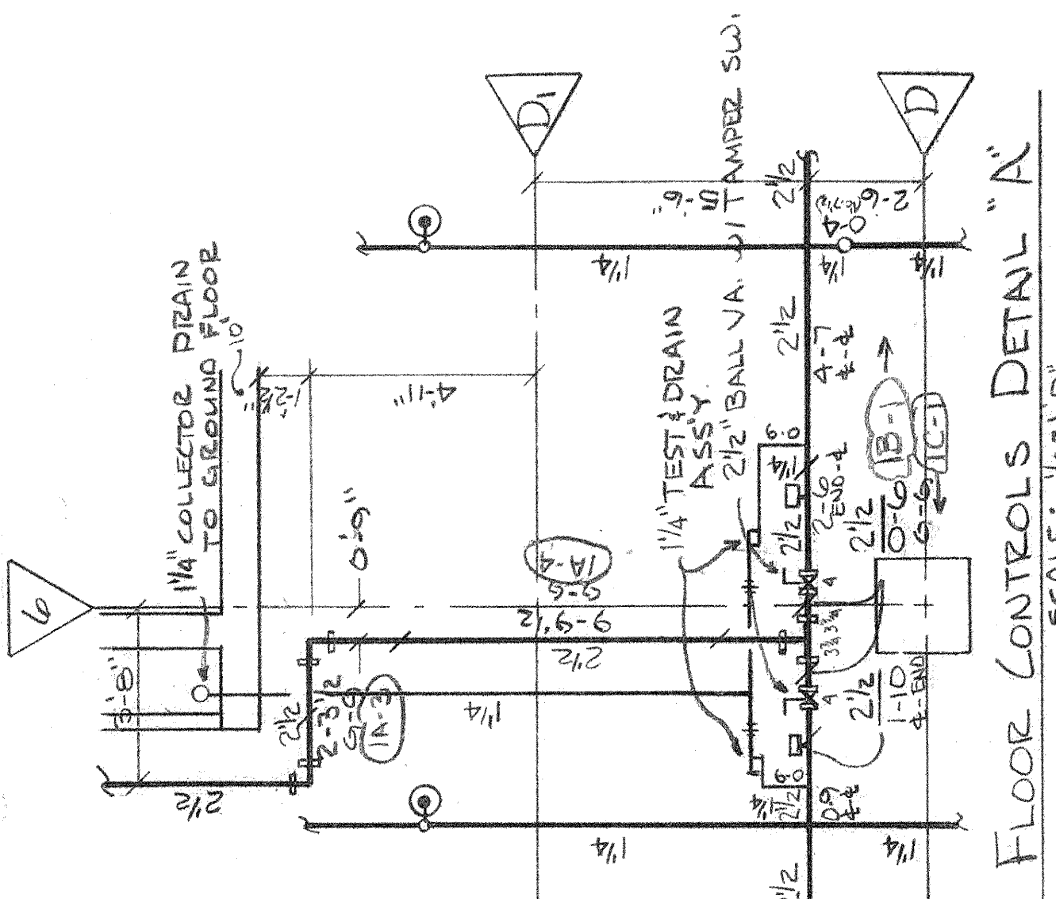

SPRINKLER TYPE		151	212	286	FINISH TOTAL
WEIGHT		2	1		BEAMS 3
APPROX. DIMENSIONAL		3			BEAMS 3
PENDING		215			CHANGES 3
					THIS SET 12/3

UNITED STATES FIRE PROTECTION
 17755 N. JEFFERY LANE
 (415) 782-3371

UNITED STATES FIRE PROTECTION
 17755 N. JEFFERY LANE
 (415) 782-3371

