

7. - INDICATES MOMENT CONNECT



McMahon provides this drawing and data, regardless of form, as instruments of service. All rights including copyrights are retained by McMahon. The client and/or recipient agrees to the fullest extent permitted by law to indemnify and hold McMahon harmless for any reuse of or changes made to the original drawing or data without prior written consent by McMahon.


S205



-






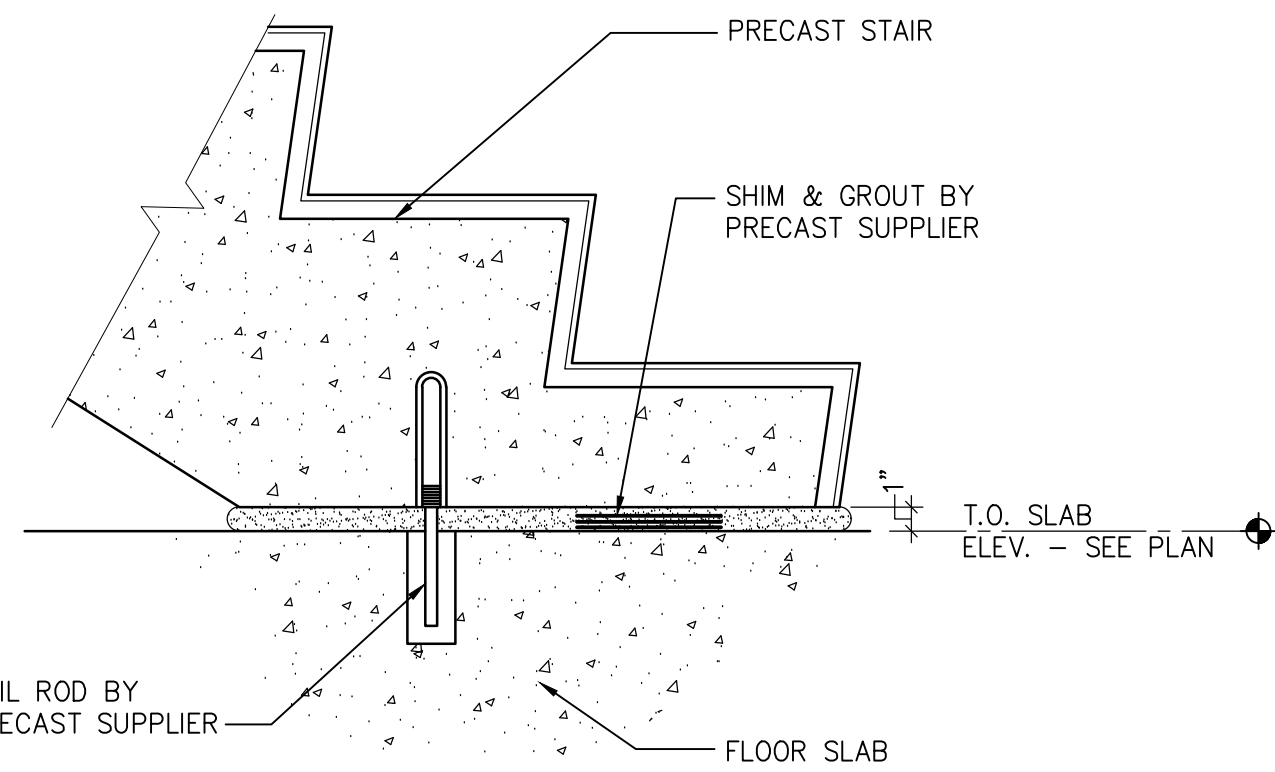

PRECAST STAIR TO FLOOR

SCALE: 1 1/2" = 1'-0"


1
S602

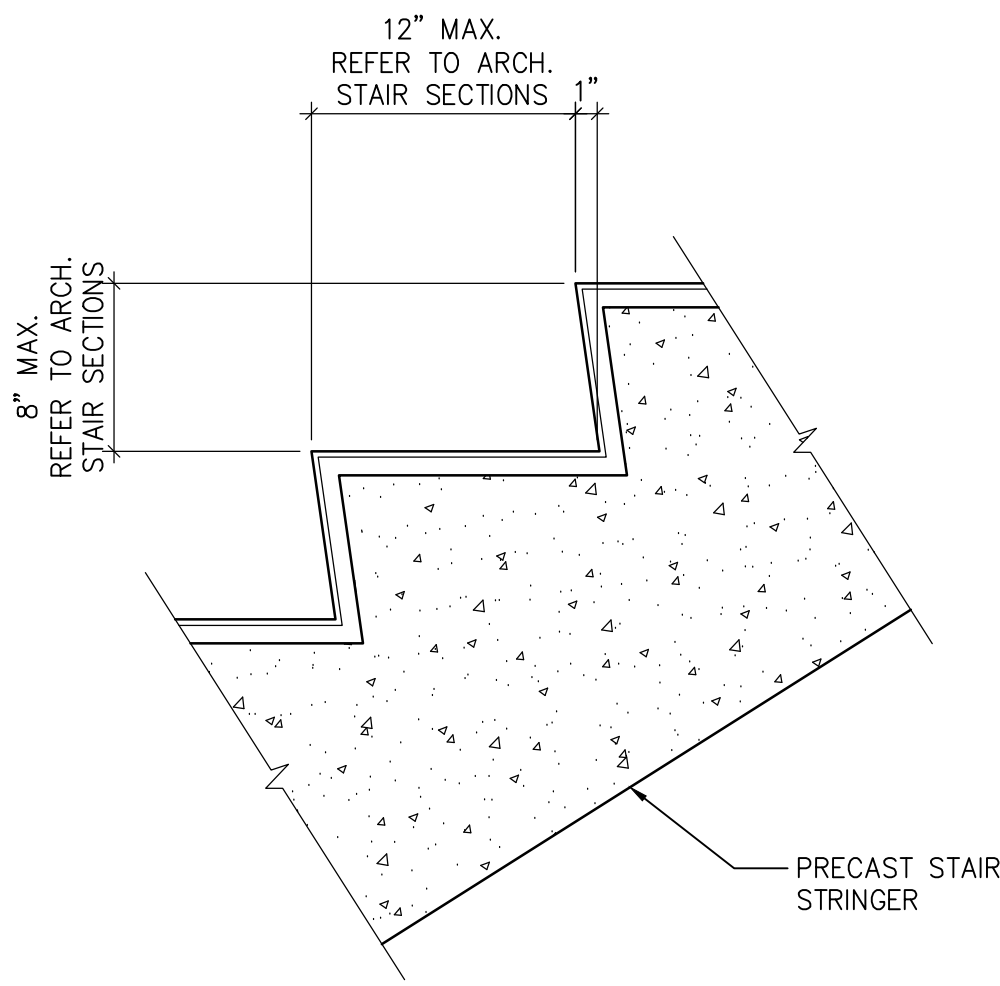

PRECAST CONCRETE TREAD & RISER DETAIL

SCALE: 1 1/2" = 1'-0"


2
S602

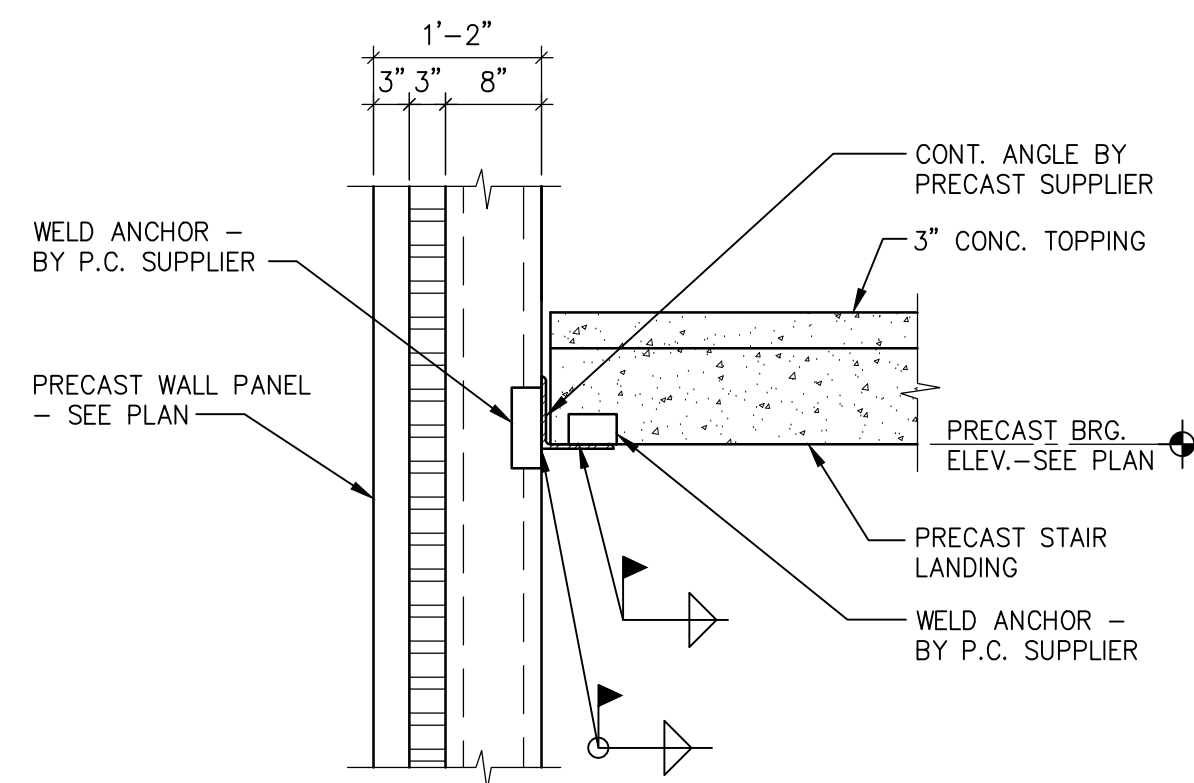

PRECAST STAIR TO PRECAST WALL

SCALE: 3/4" = 1'-0"


3
S602

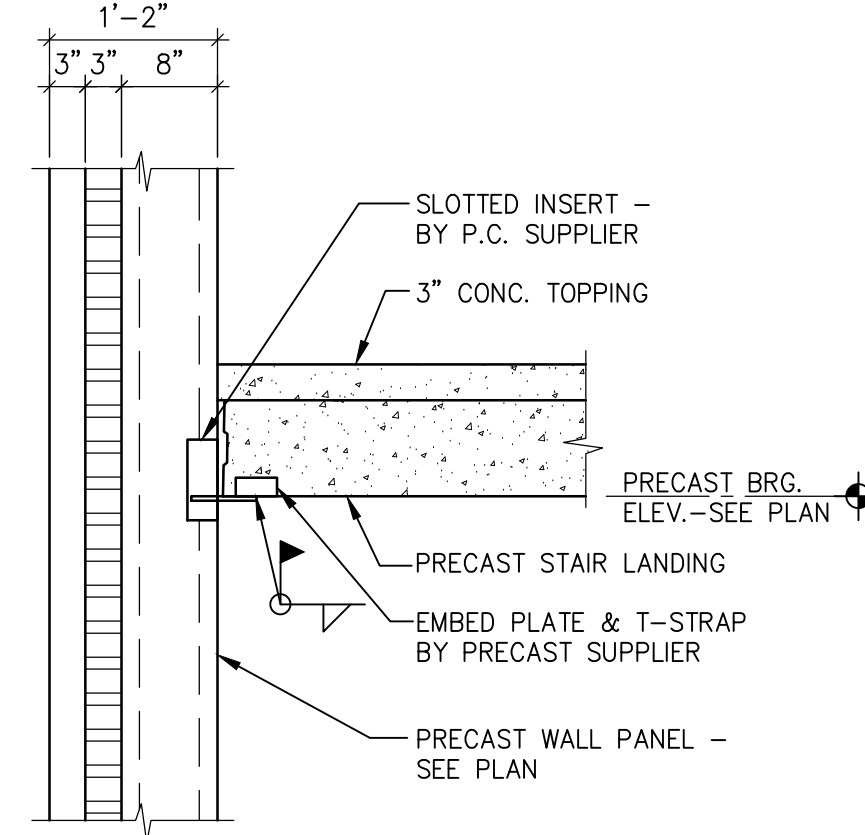

PRECAST STAIR TO PRECAST WALL

SCALE: 3/4" = 1'-0"


4
S602

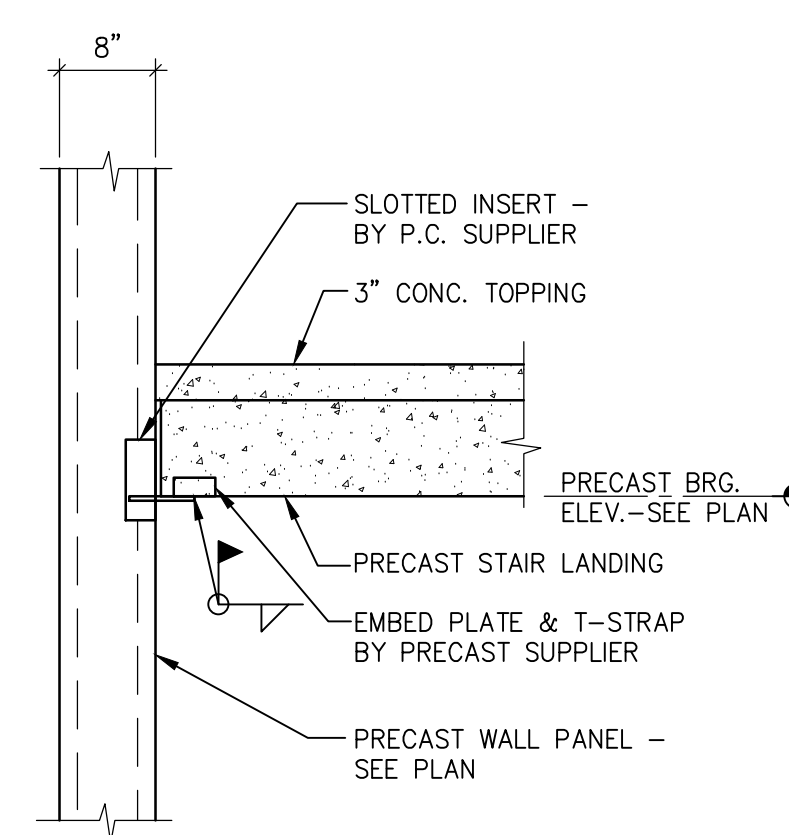

PRECAST STAIR TO PRECAST WALL

SCALE: 3/4" = 1'-0"


5
S602

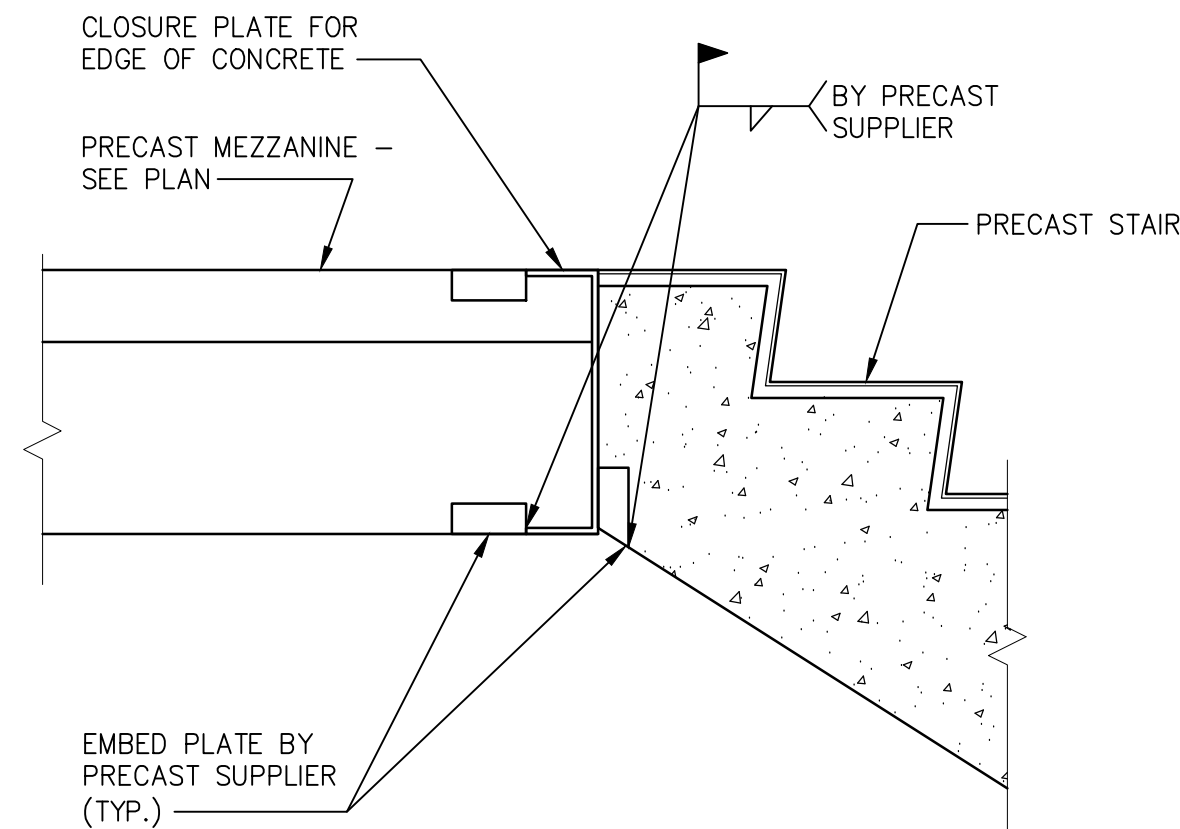

PRECAST BEARING AT MEZZANINE

SCALE: 1 1/2" = 1'-0"


6
S602

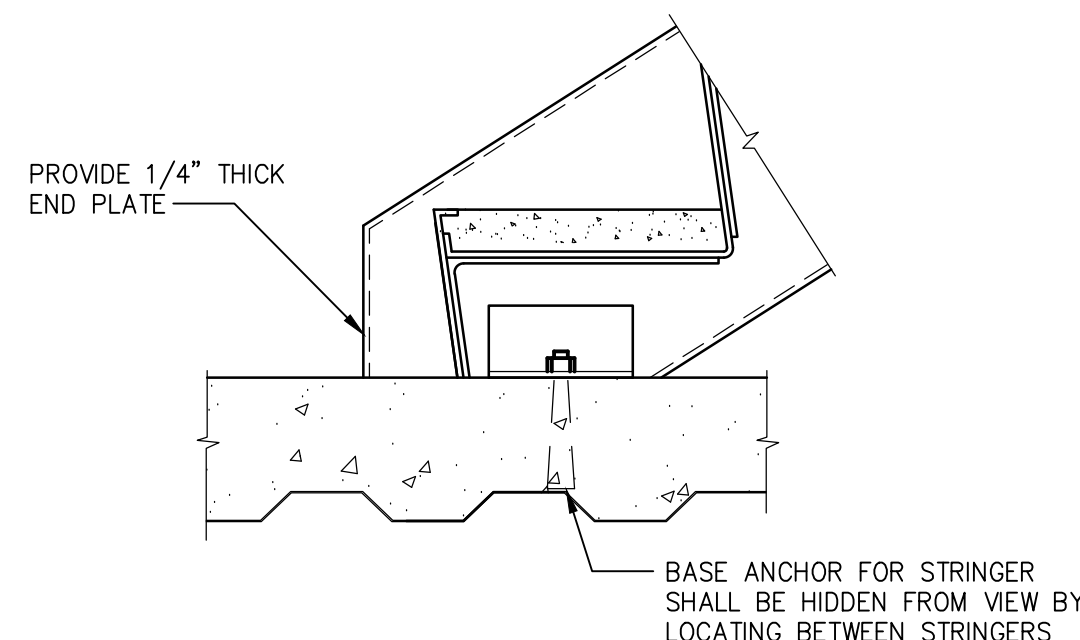

STRINGER TO SLAB

SCALE: 1 1/2" = 1'-0"


7
S602

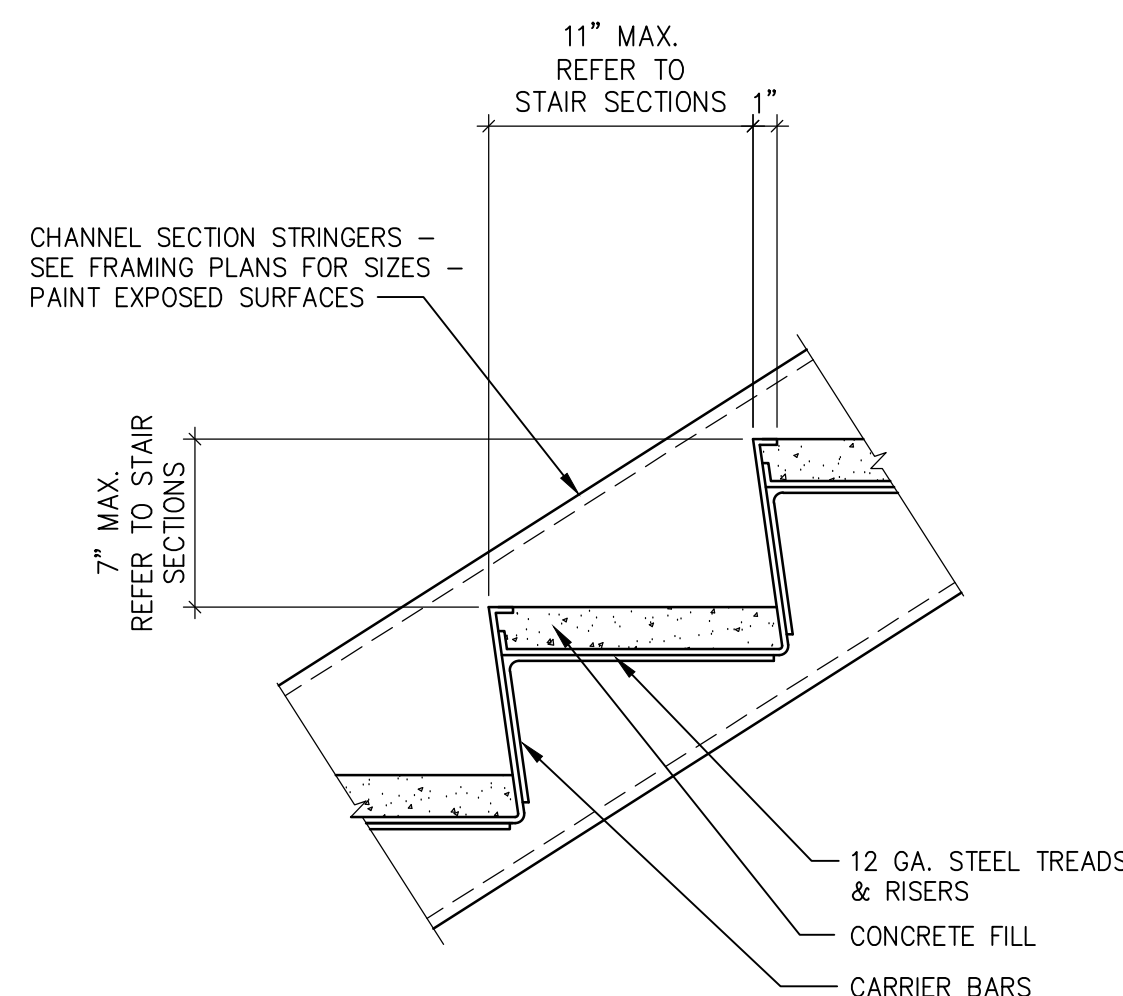

TREAD AND RISER DETAIL

SCALE: 1 1/2" = 1'-0"


8
S602

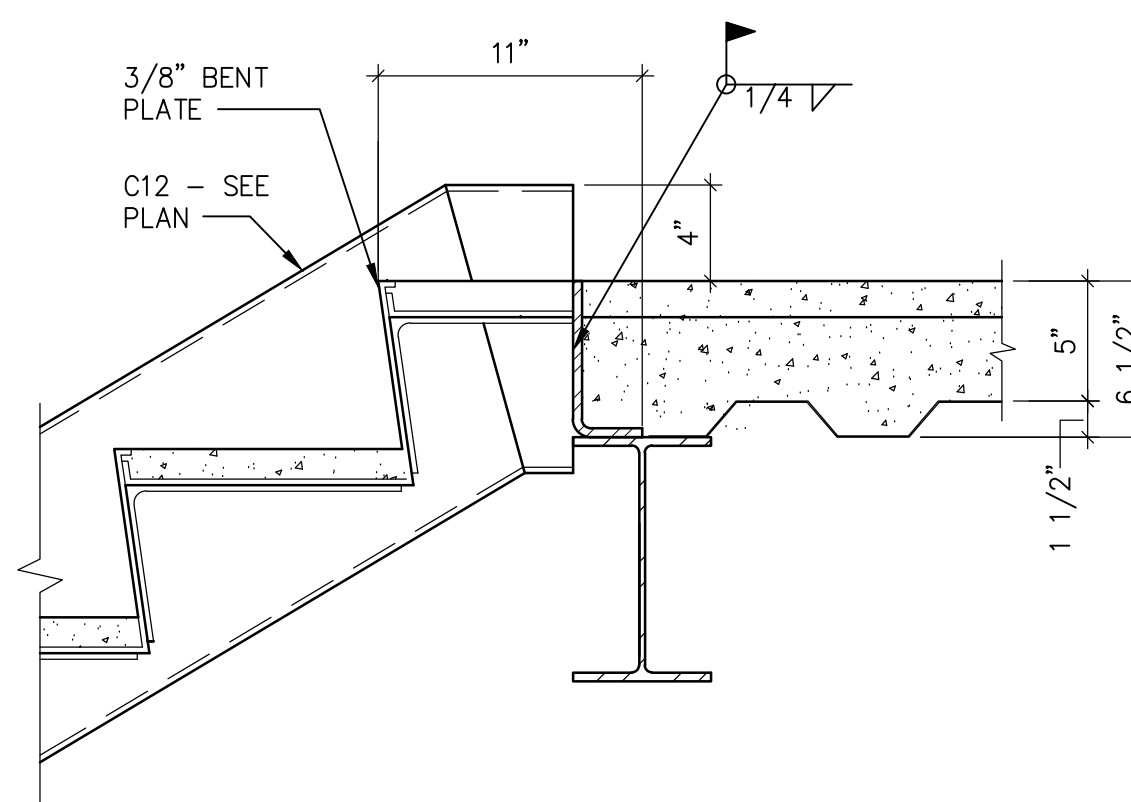

CHANNEL CONNECTION TO PRECAST WALL

SCALE: 1 1/2" = 1'-0"


9
S602

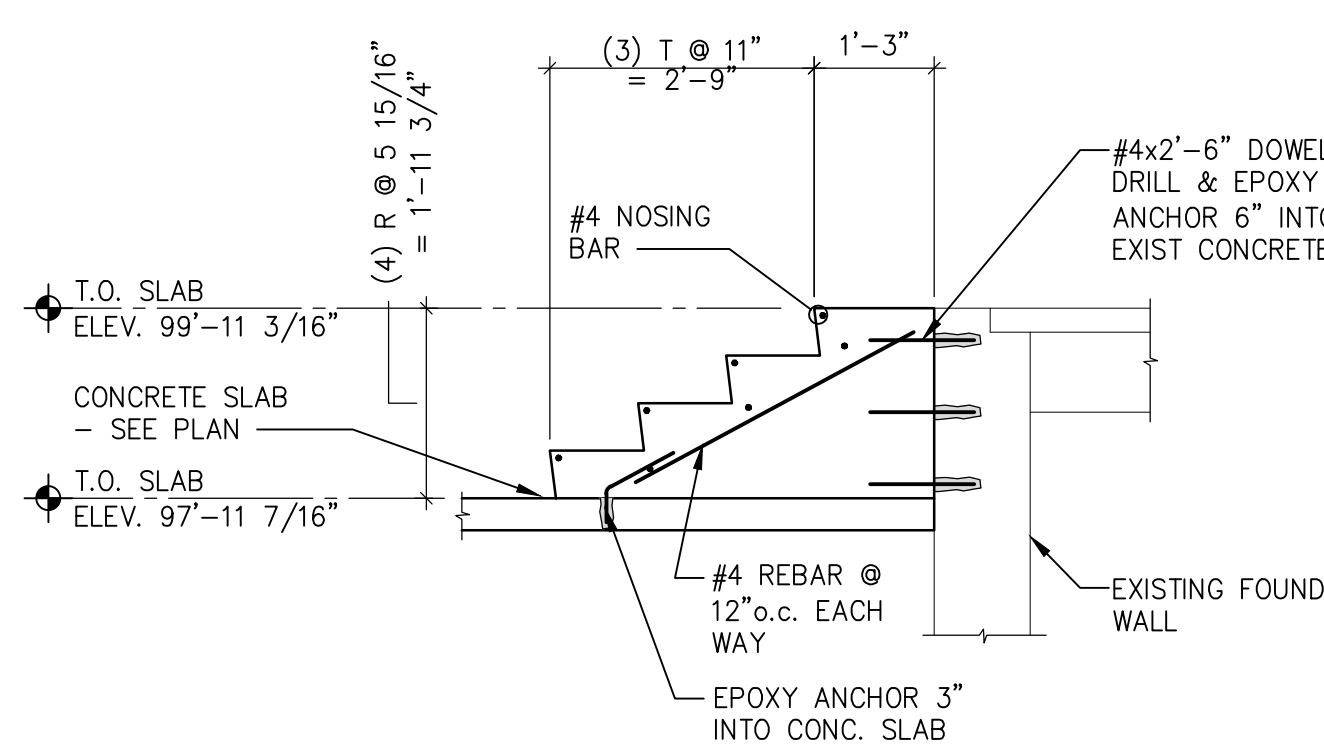

CONCRETE STAIR SECTION

SCALE: 1 1/2" = 1'-0"


10
S602

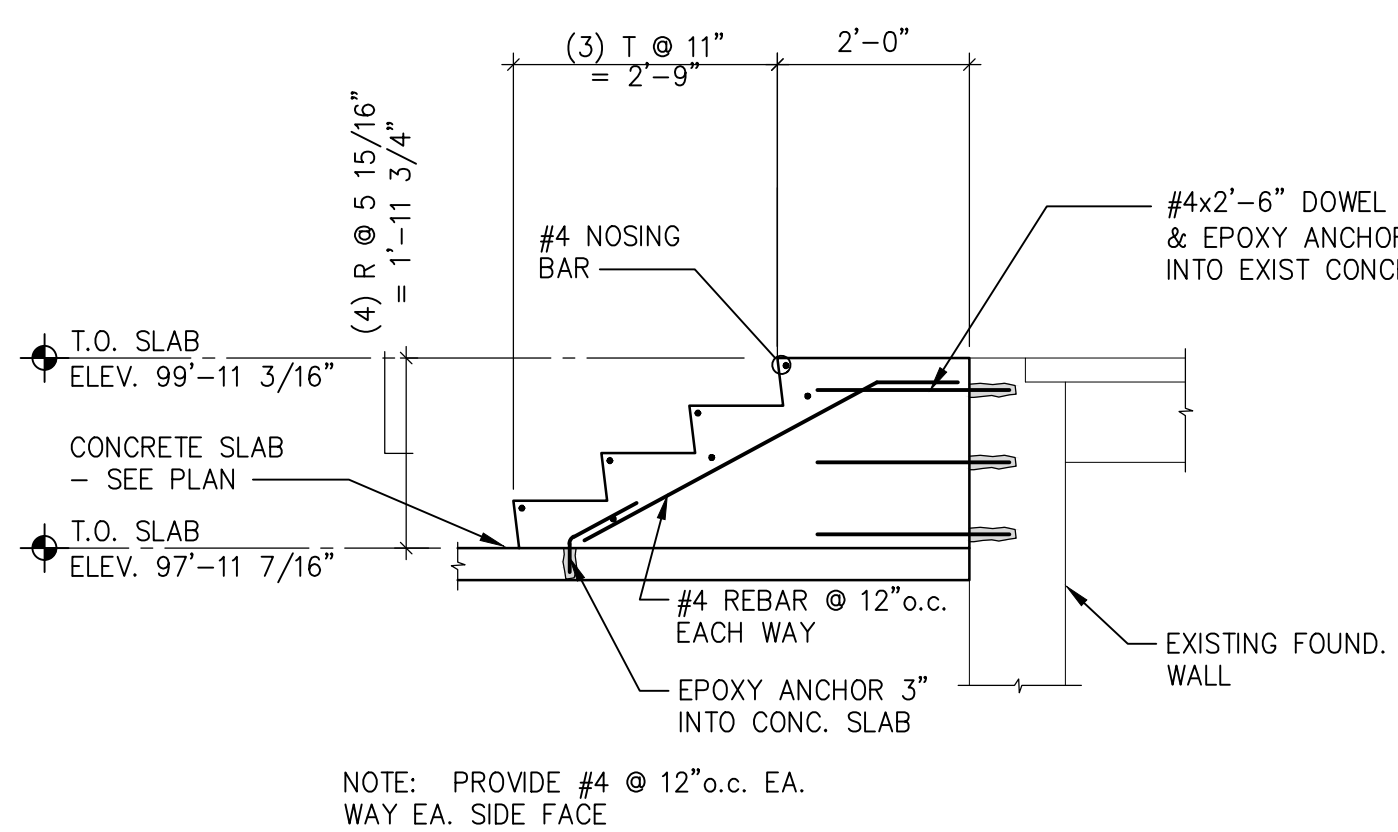

CONCRETE STAIR SECTION

SCALE: 1 1/2" = 1'-0"


11
S602

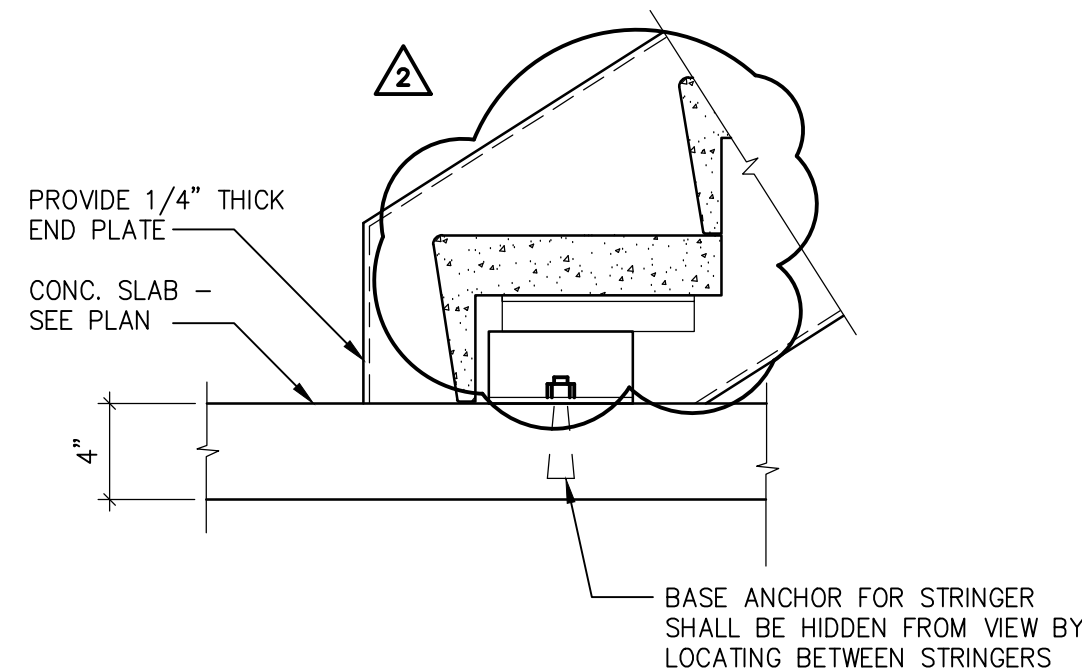

STRINGER TO CONCRETE SLAB

SCALE: 1 1/2" = 1'-0"


12
S602

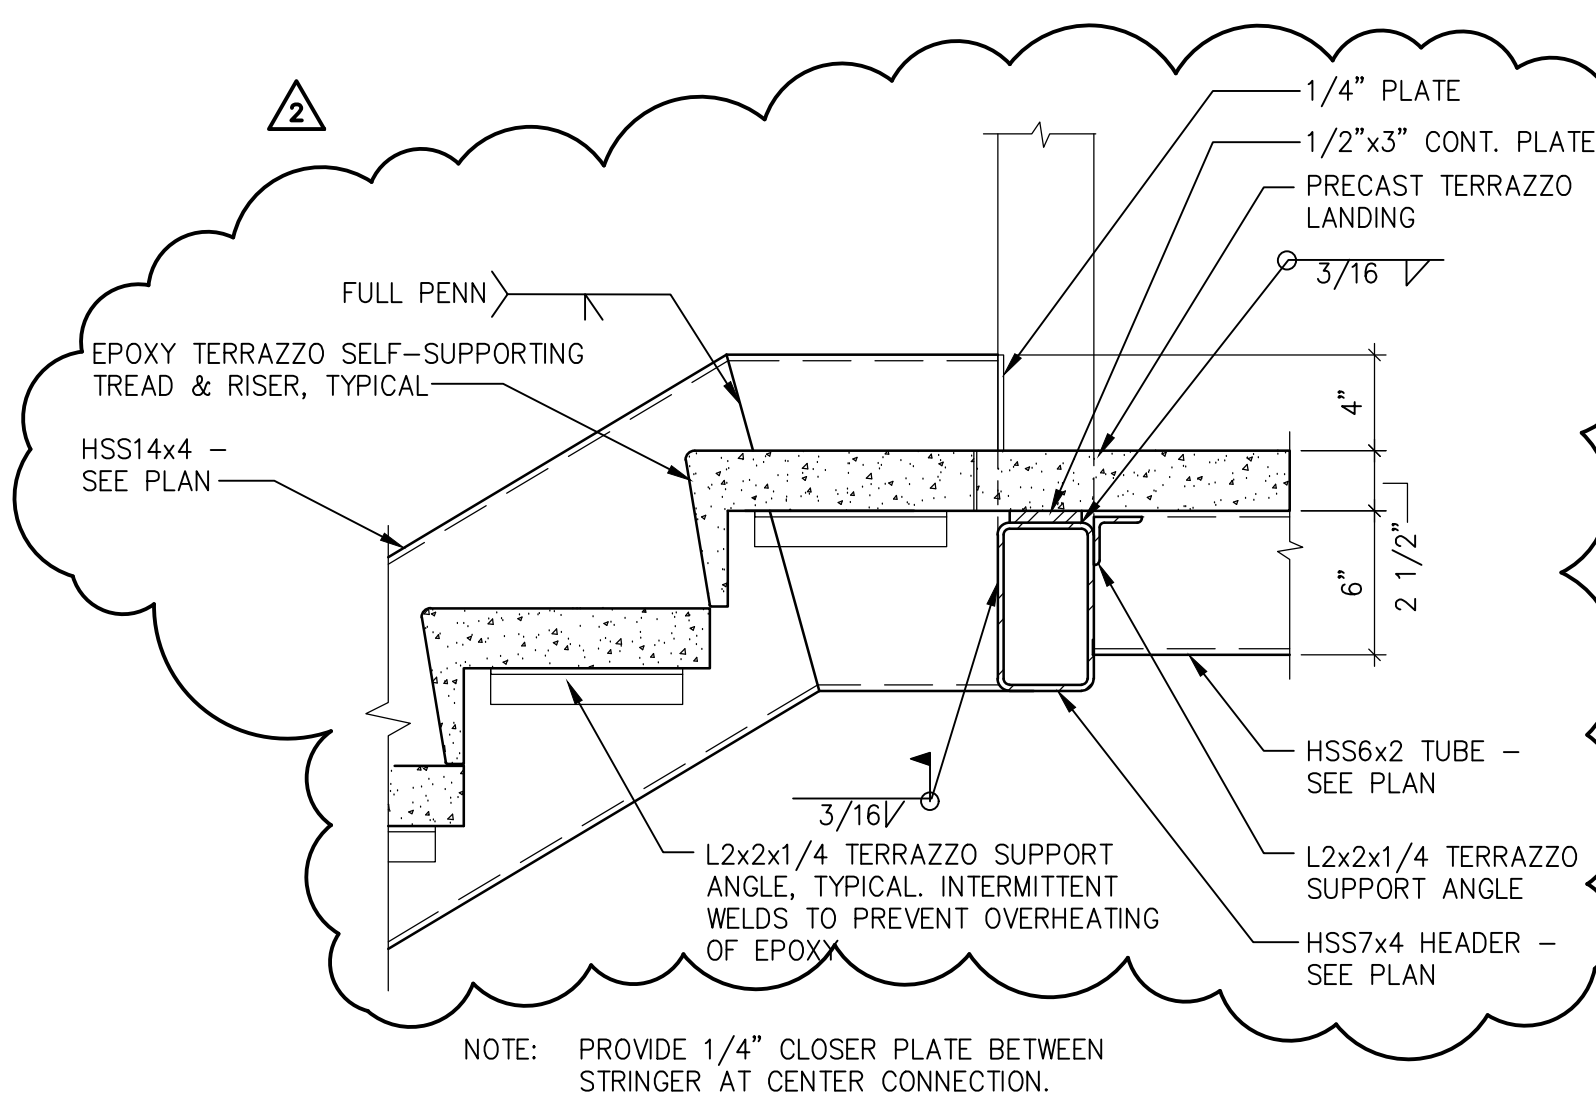

STRINGER TO TUBE CONNECTION

SCALE: 1 1/2" = 1'-0"


13
S602

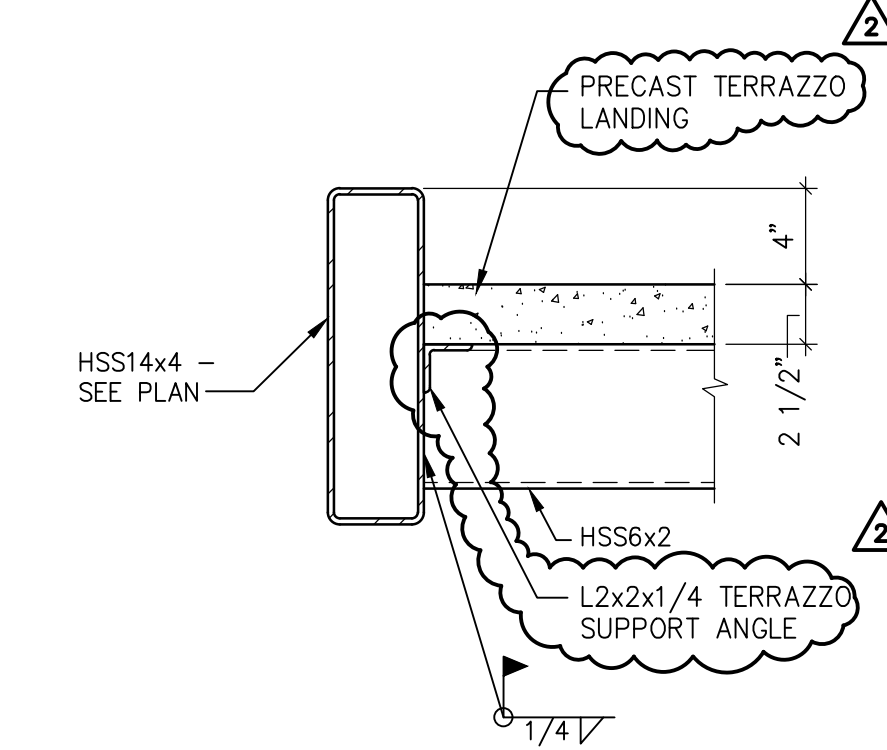

HANGER CONNECTION

SCALE: 1 1/2" = 1'-0"


14
S602

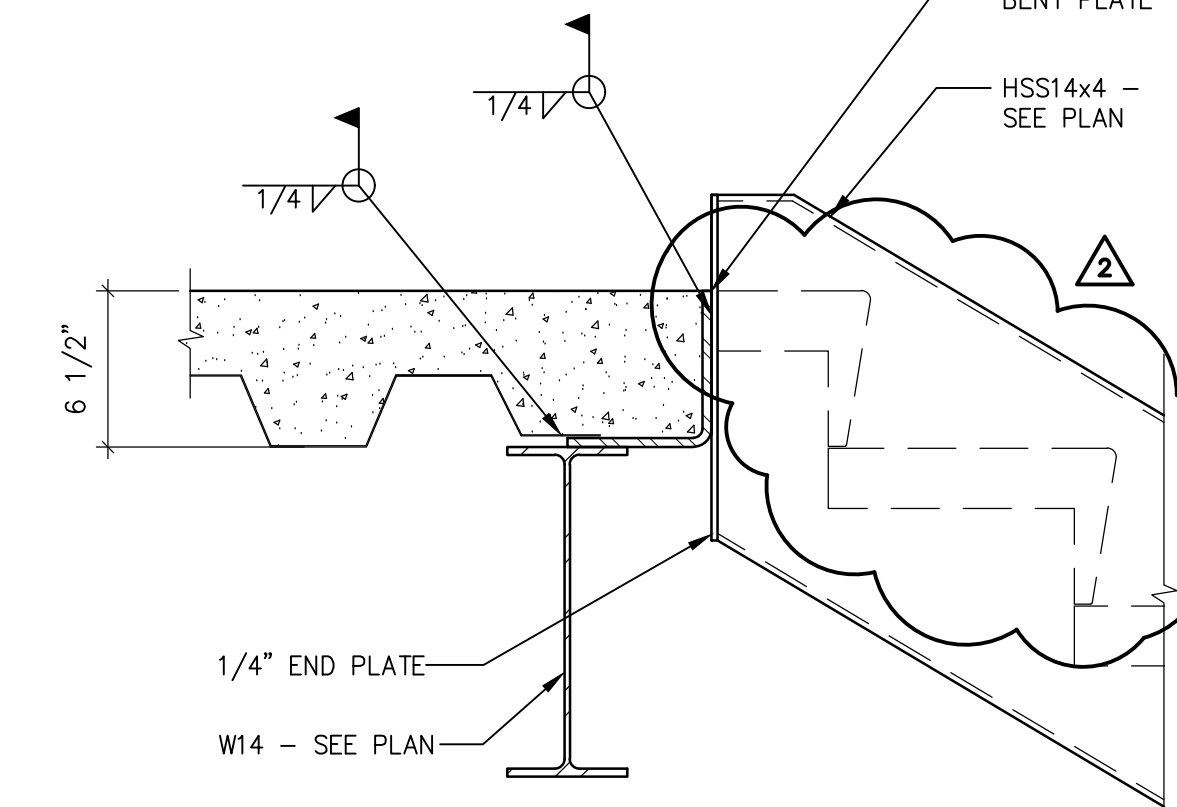

STAIR PURLIN TO FLOOR BEAM

SCALE: 1 1/2" = 1'-0"


15
S602

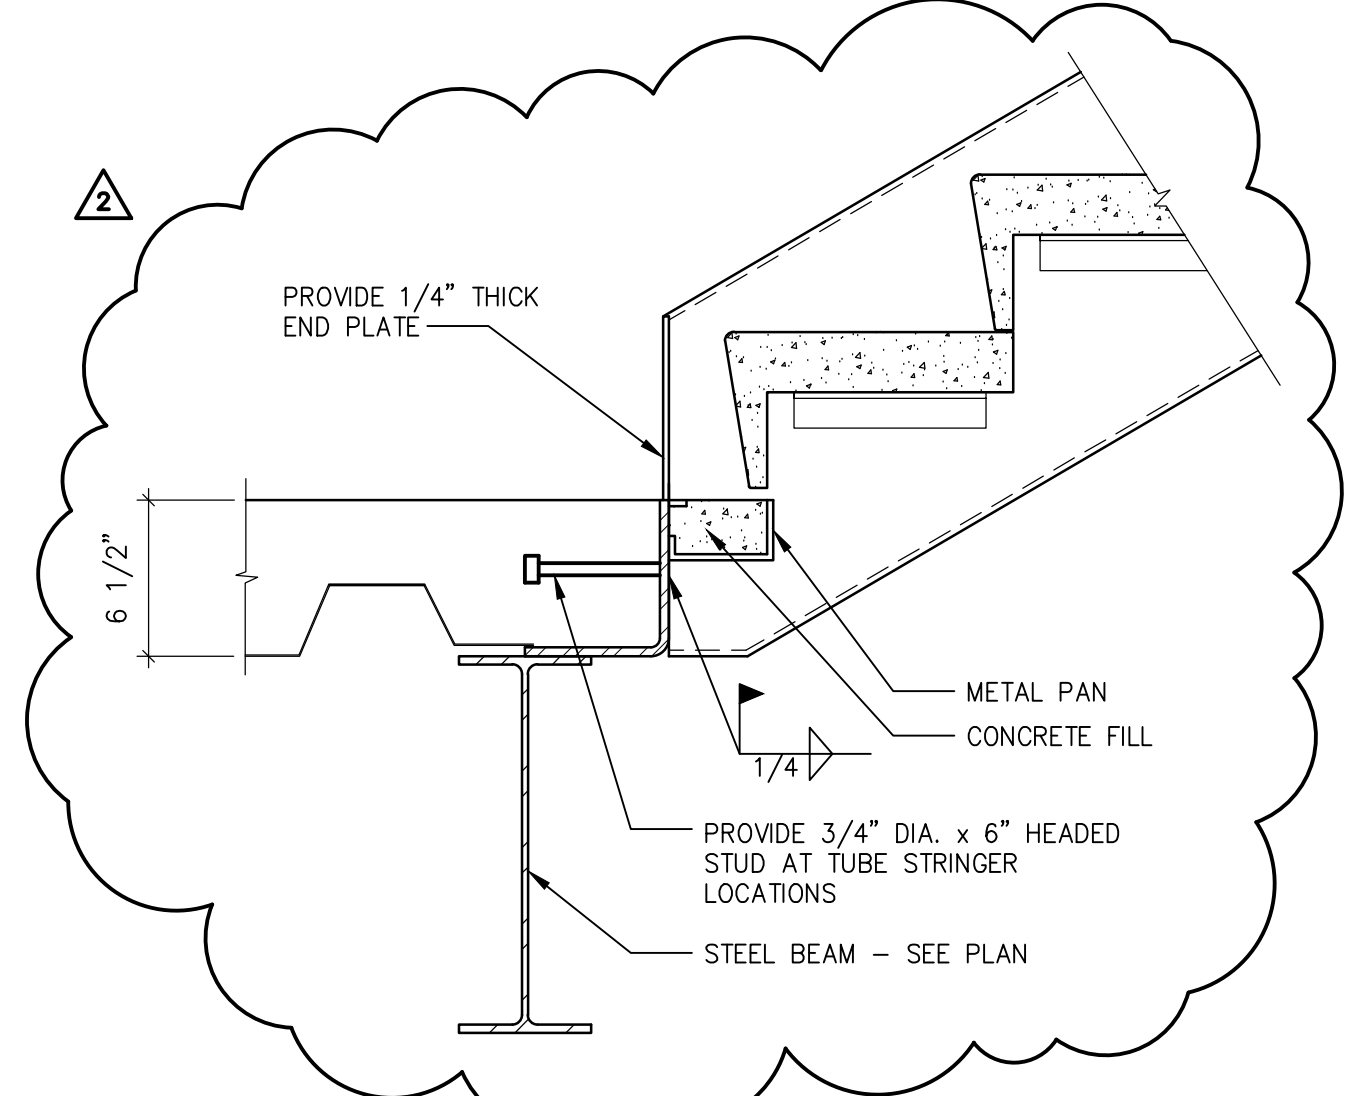

STAIR PURLIN TO FLOOR BEAM

SCALE: 1 1/2" = 1'-0"


16
S602

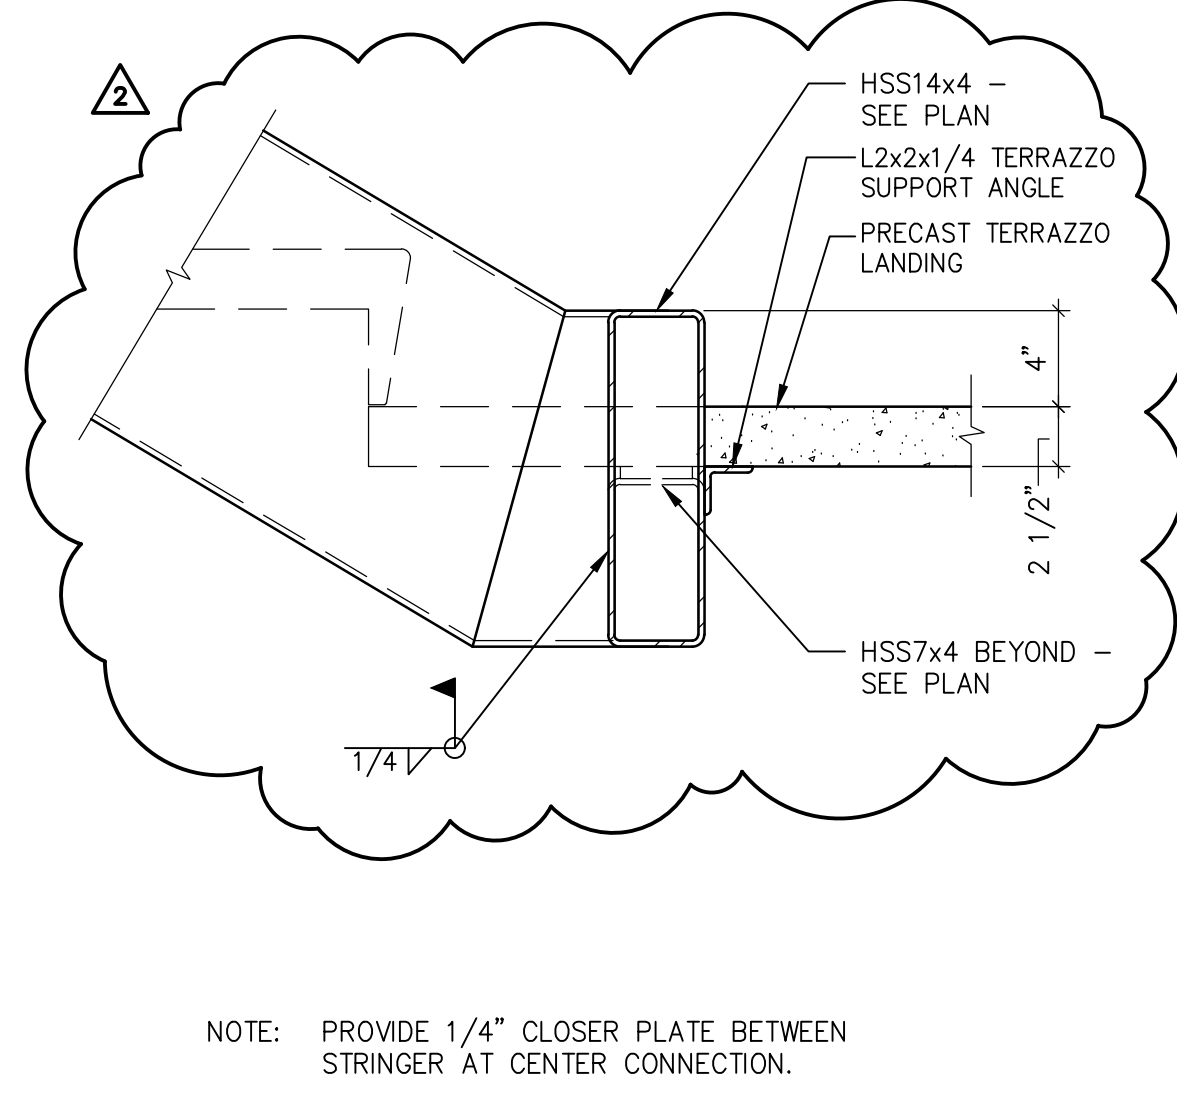

STRINGER TO TUBE CONNECTION

SCALE: 1 1/2" = 1'-0"


17
S602

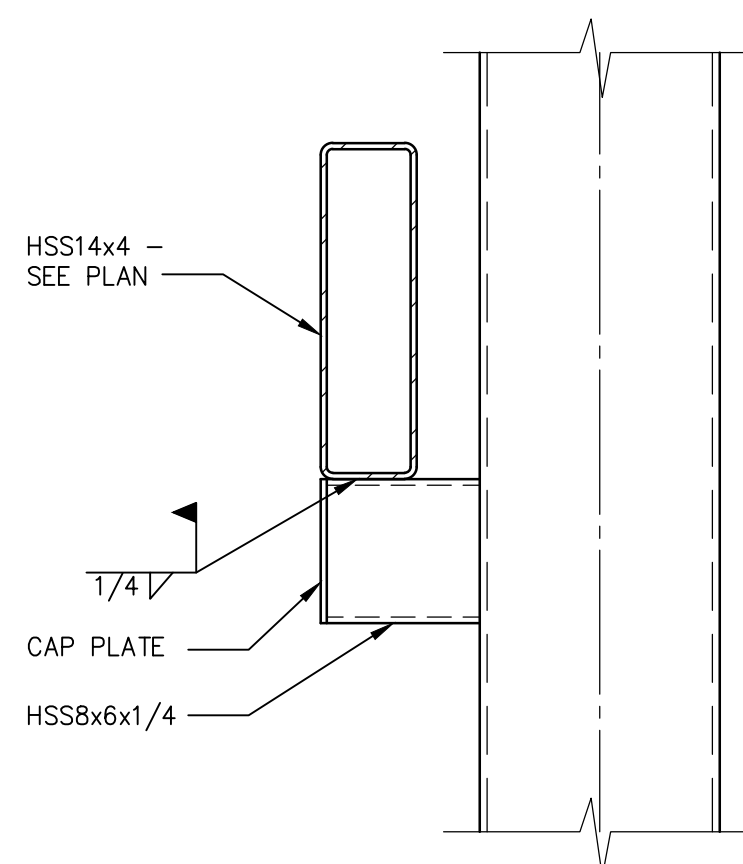

STRINGER SUPPORT CONNECTION

SCALE: 1 1/2" = 1'-0"


18
S602

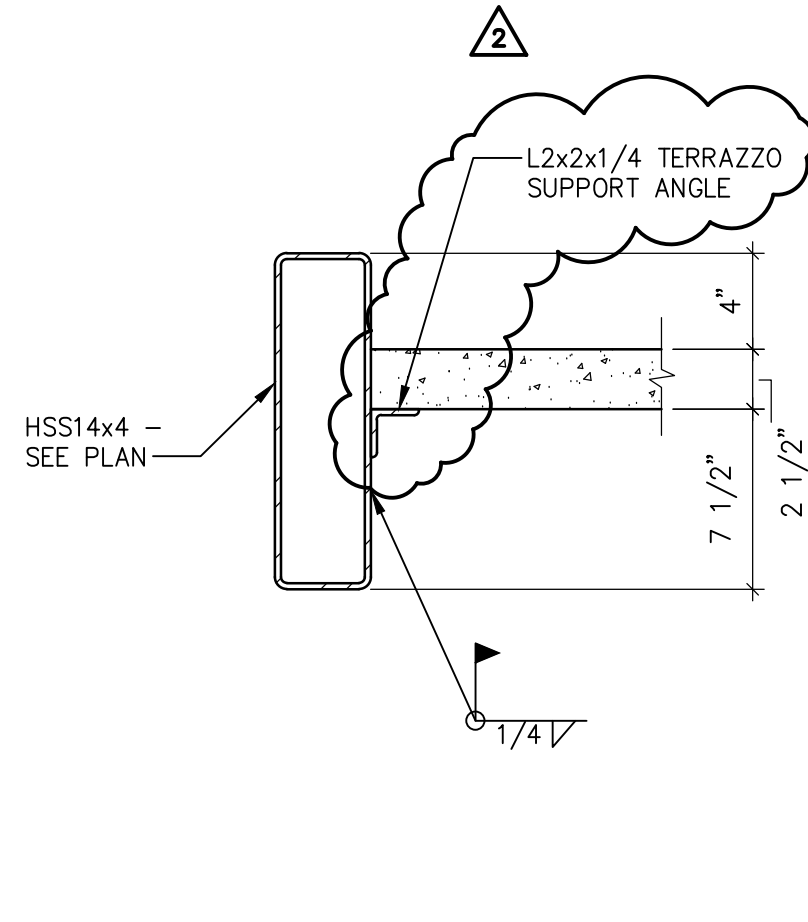

SLAB TO STAIR STRINGER

SCALE: 1 1/2" = 1'-0"





19
S602

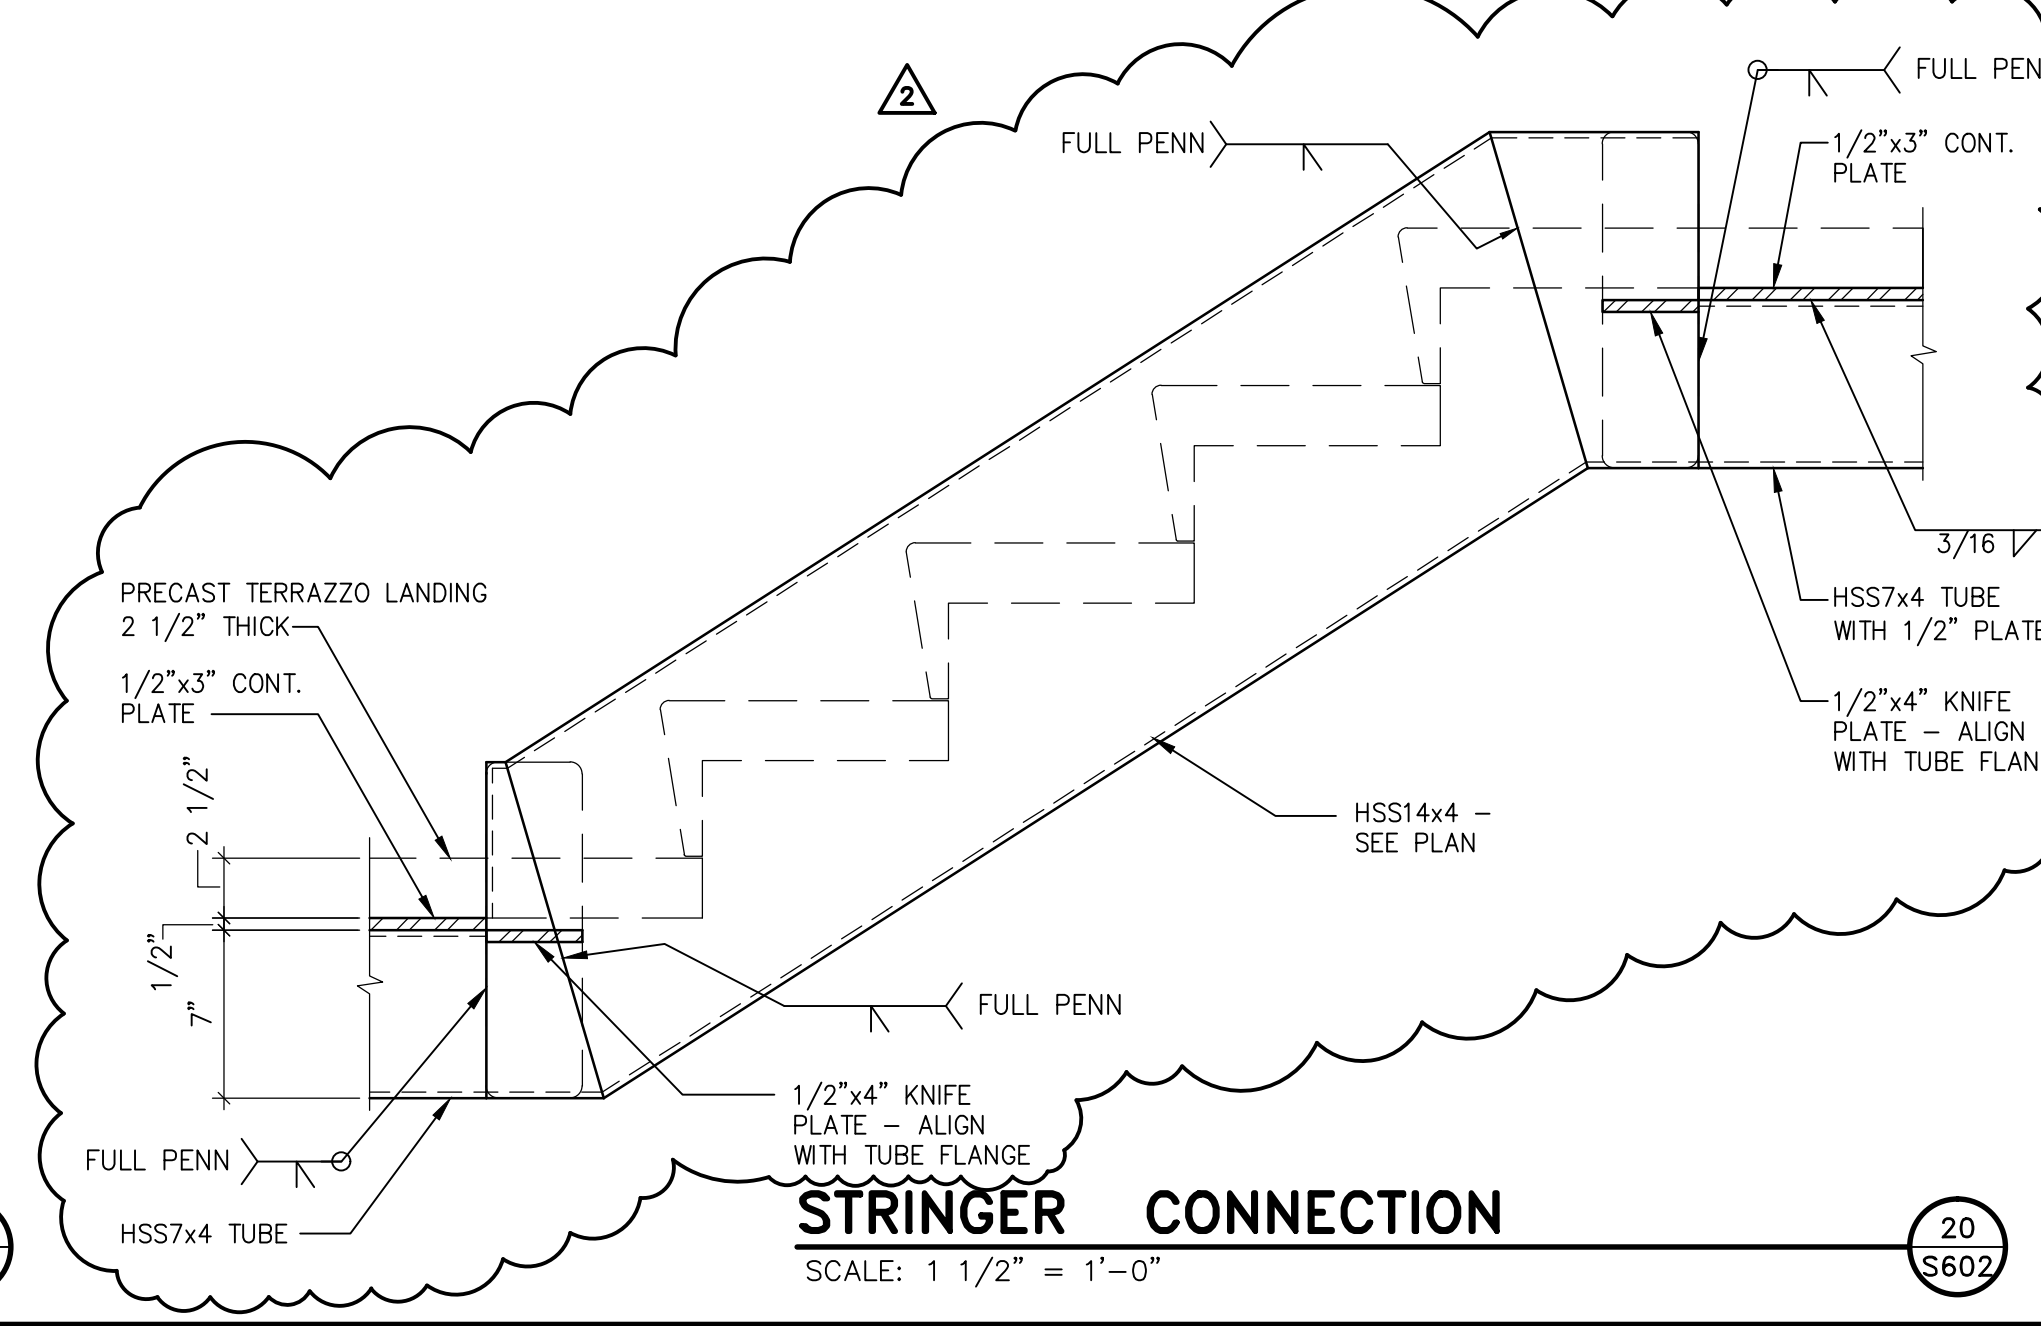

STRINGER CONNECTION

SCALE: 1 1/2" = 1'-0"

20
S602

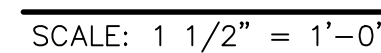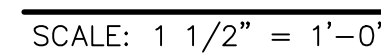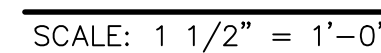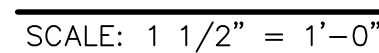[illegible]