

Legend

- Monuments & Corners
- HARN Stations
- No Tie Sheet

MONUMENT DATA:


ID NUMBER
NORTHING
EASTING

T.24N. R.17E. Section 6

CICERO
Jan 15, 2019

Outagamie County

Section Summary and Index
County Coordinate System NAD 83/1991 Adjustment

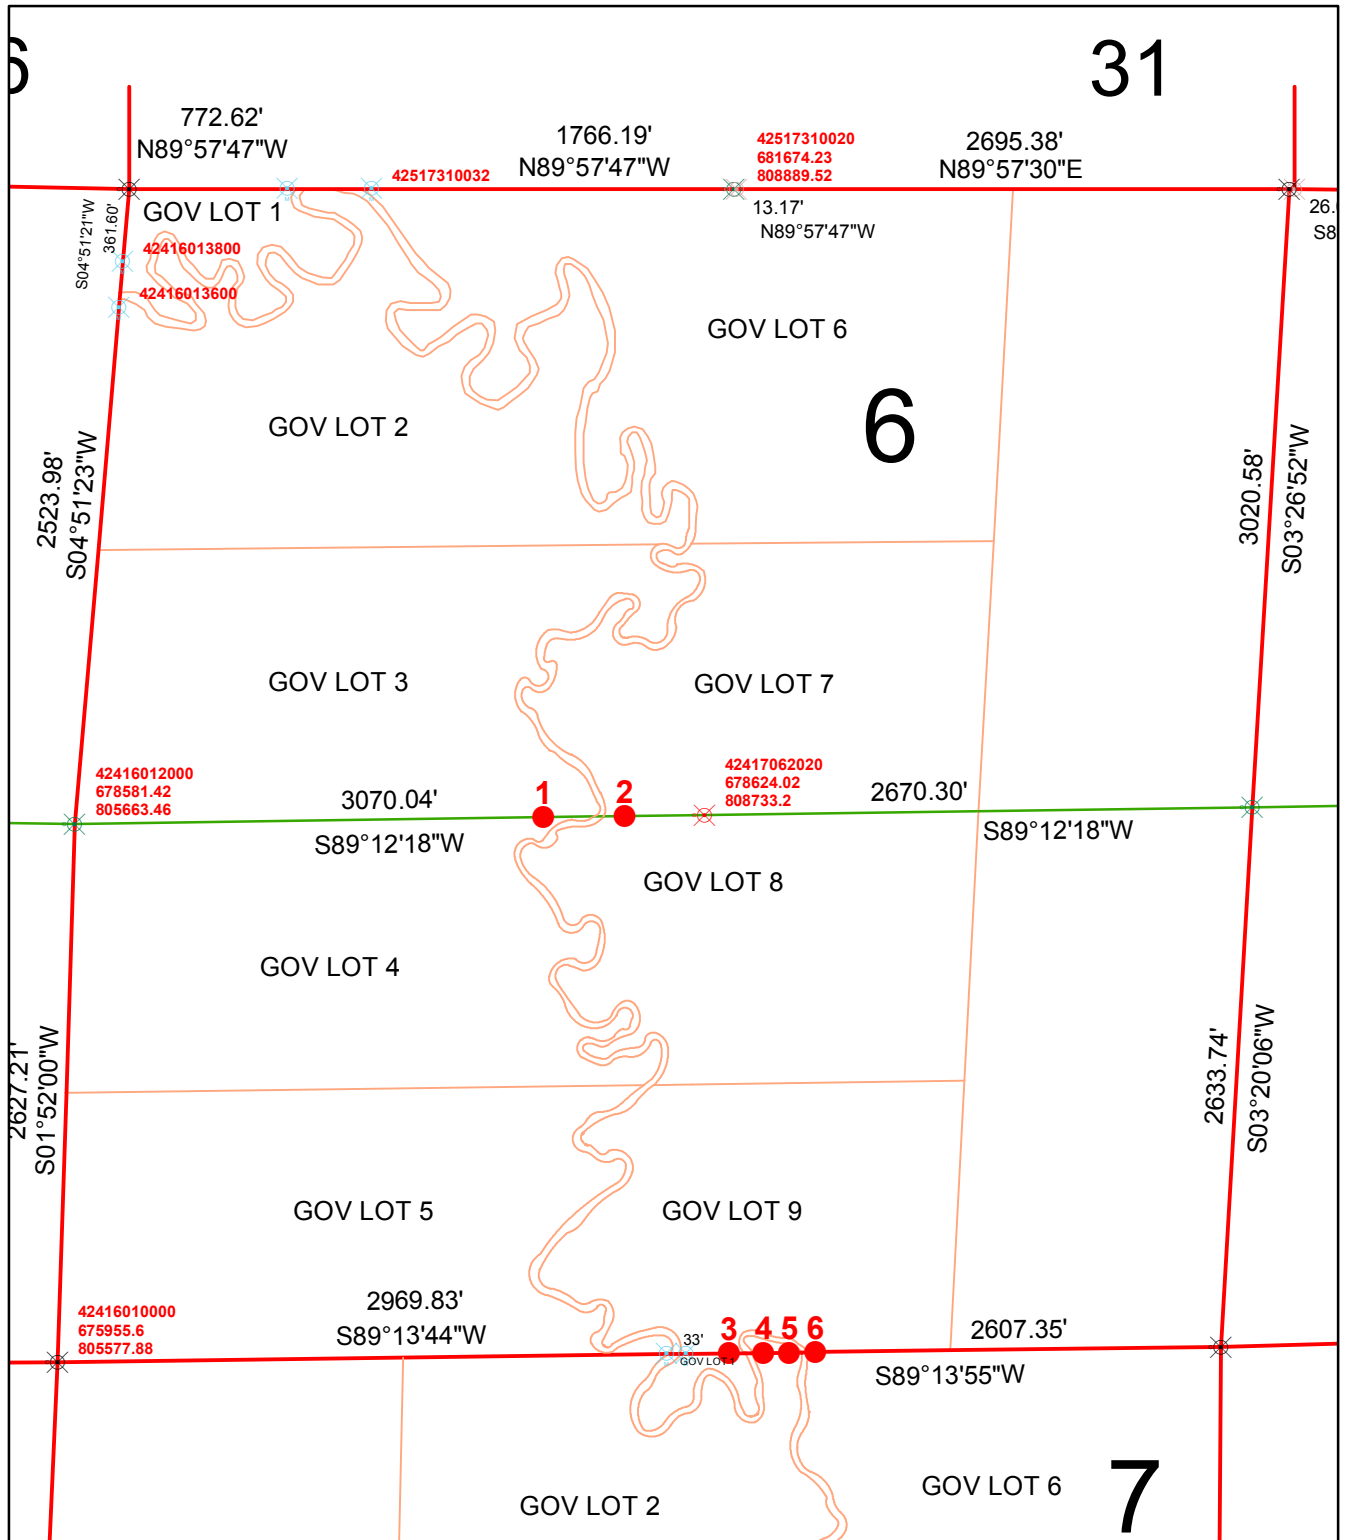

This summary has been prepared by the Outagamie County Development and Land Services Department using information furnished by a surveying contractor.



Legend

- Monuments & Corners
- HARN Stations
- No Tie Sheet

MONUMENT DATA:

ID NUMBER
NORTHING
EASTING


T.24N. R.17E. Section 7

CICERO / V. NICHOLS

Jan 17, 2019

Outagamie County

Section Summary and Index
County Coordinate System NAD 83/1991 Adjustment

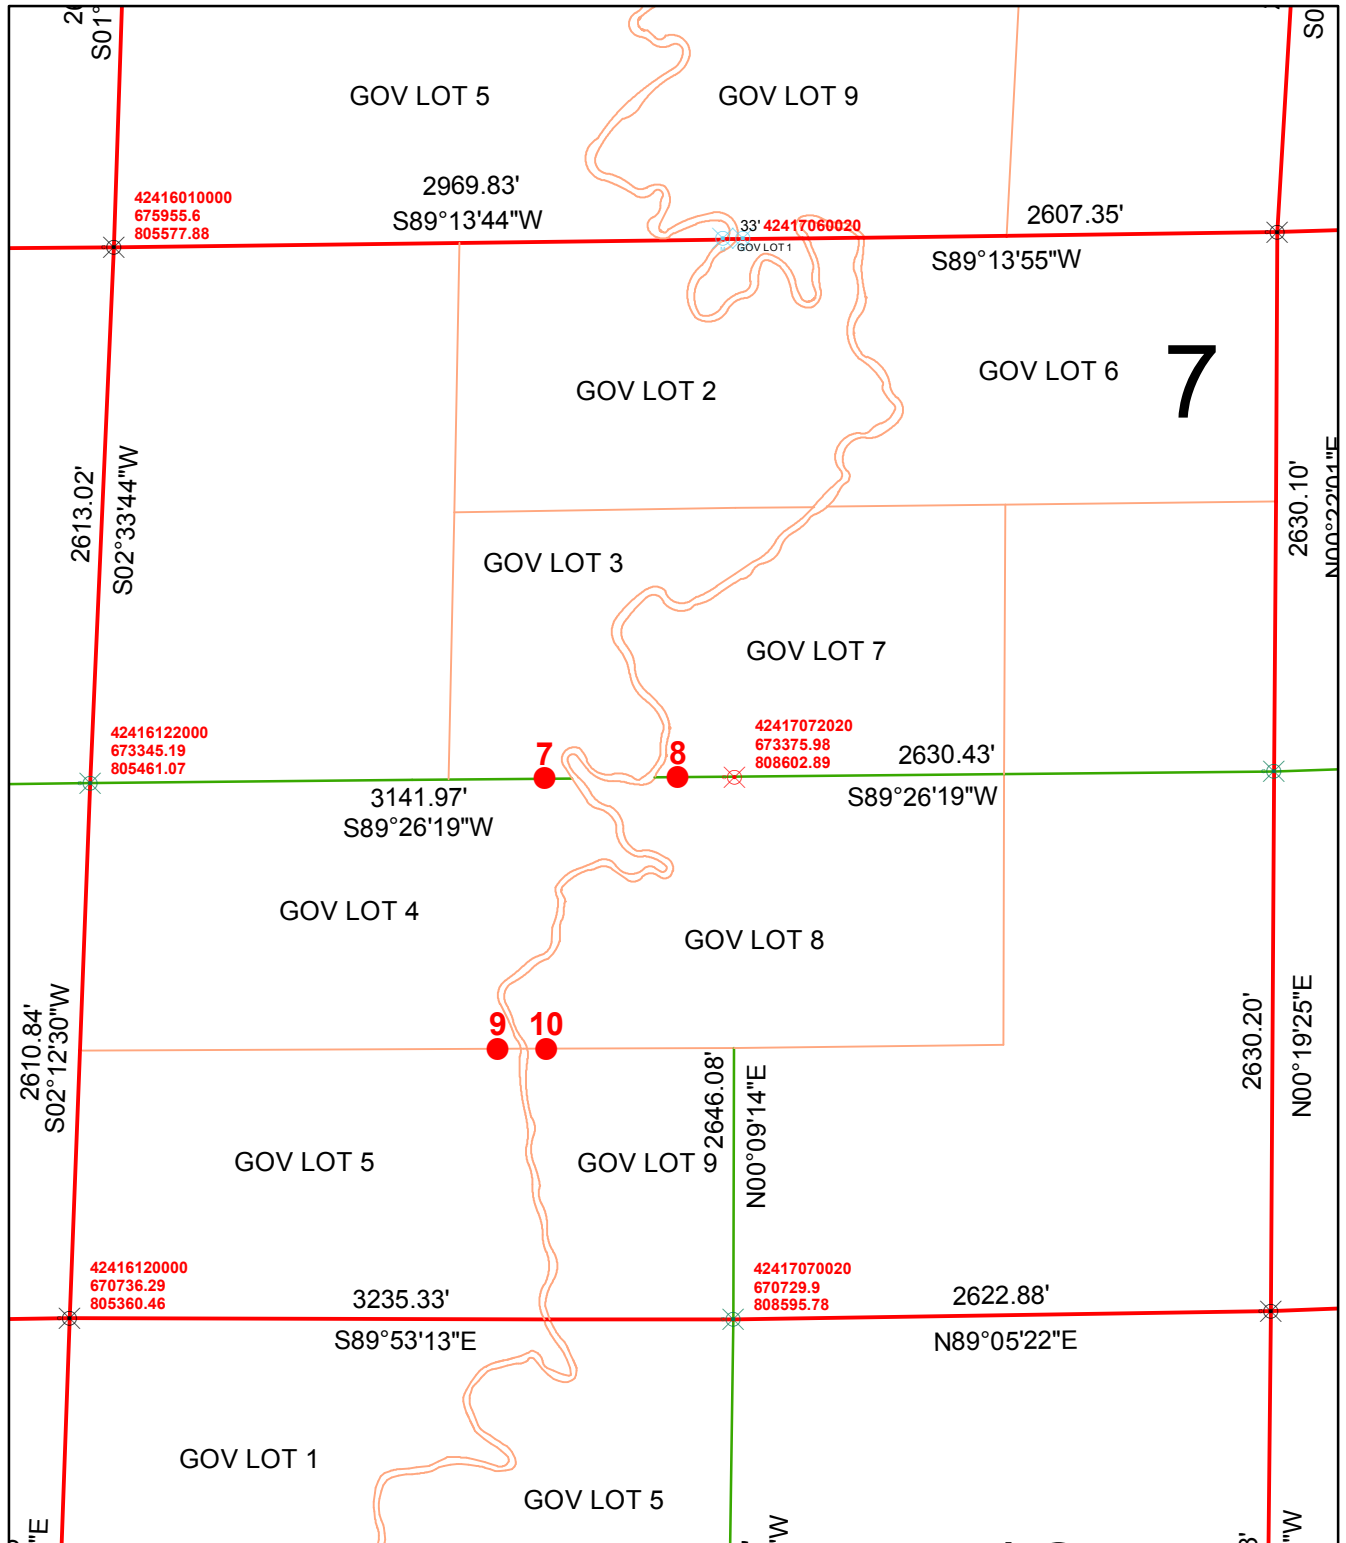

This summary has been prepared by the Outagamie County Development and Land Services Department using information furnished by a surveying contractor.



Legend

- Monuments & Corners
- HARN Stations
- No Tie Sheet

MONUMENT DATA:


ID NUMBER
NORTHING
EASTING

T.24N. R.17E. Section 18

CICERO
Jan 17, 2019

Outagamie County

Section Summary and Index
County Coordinate System NAD 83/1991 Adjustment

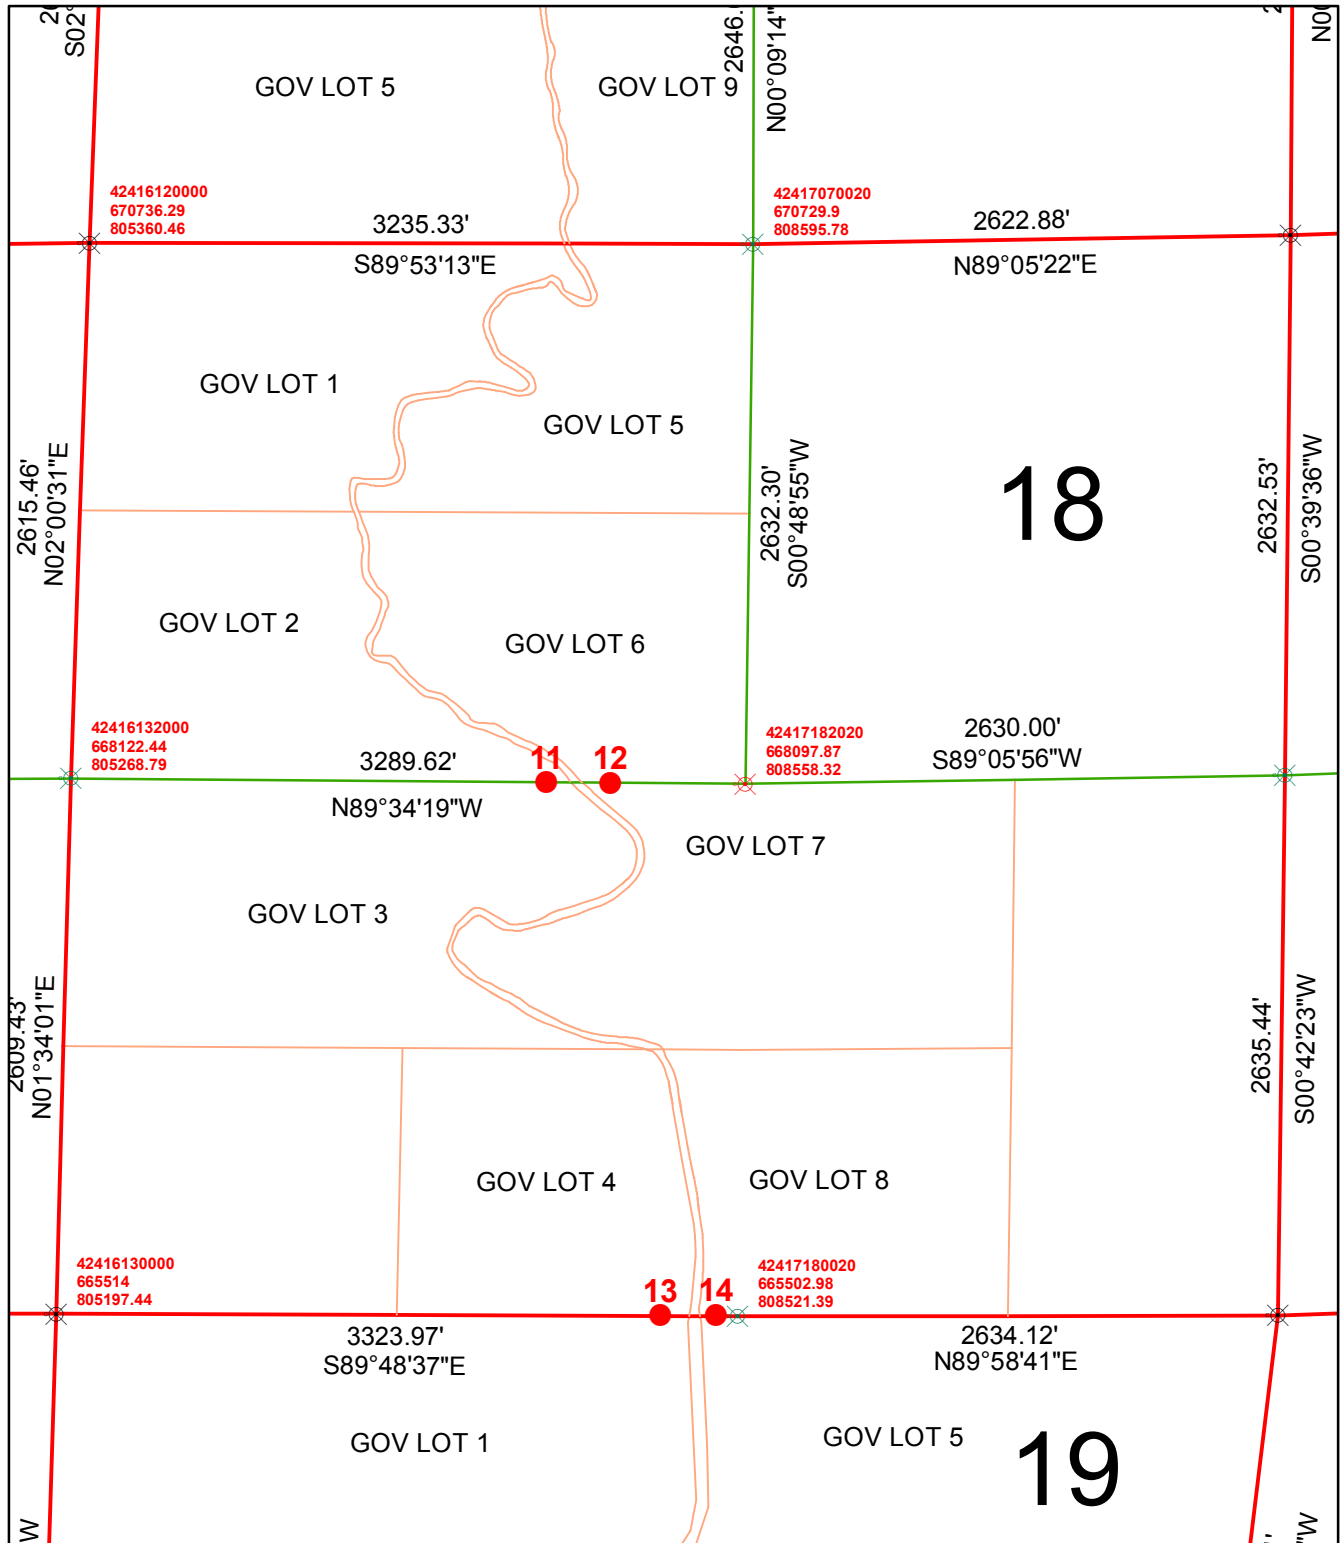

This summary has been prepared by the Outagamie County Development and Land Services Department using information furnished by a surveying contractor.



Legend

- Monuments & Corners
- HARN Stations
- No Tie Sheet

MONUMENT DATA:


ID NUMBER
NORTHING
EASTING

T.24N. R.17E. Section 19

CICERO
Jan 17, 2019

Outagamie County

Section Summary and Index
County Coordinate System NAD 83/1991 Adjustment

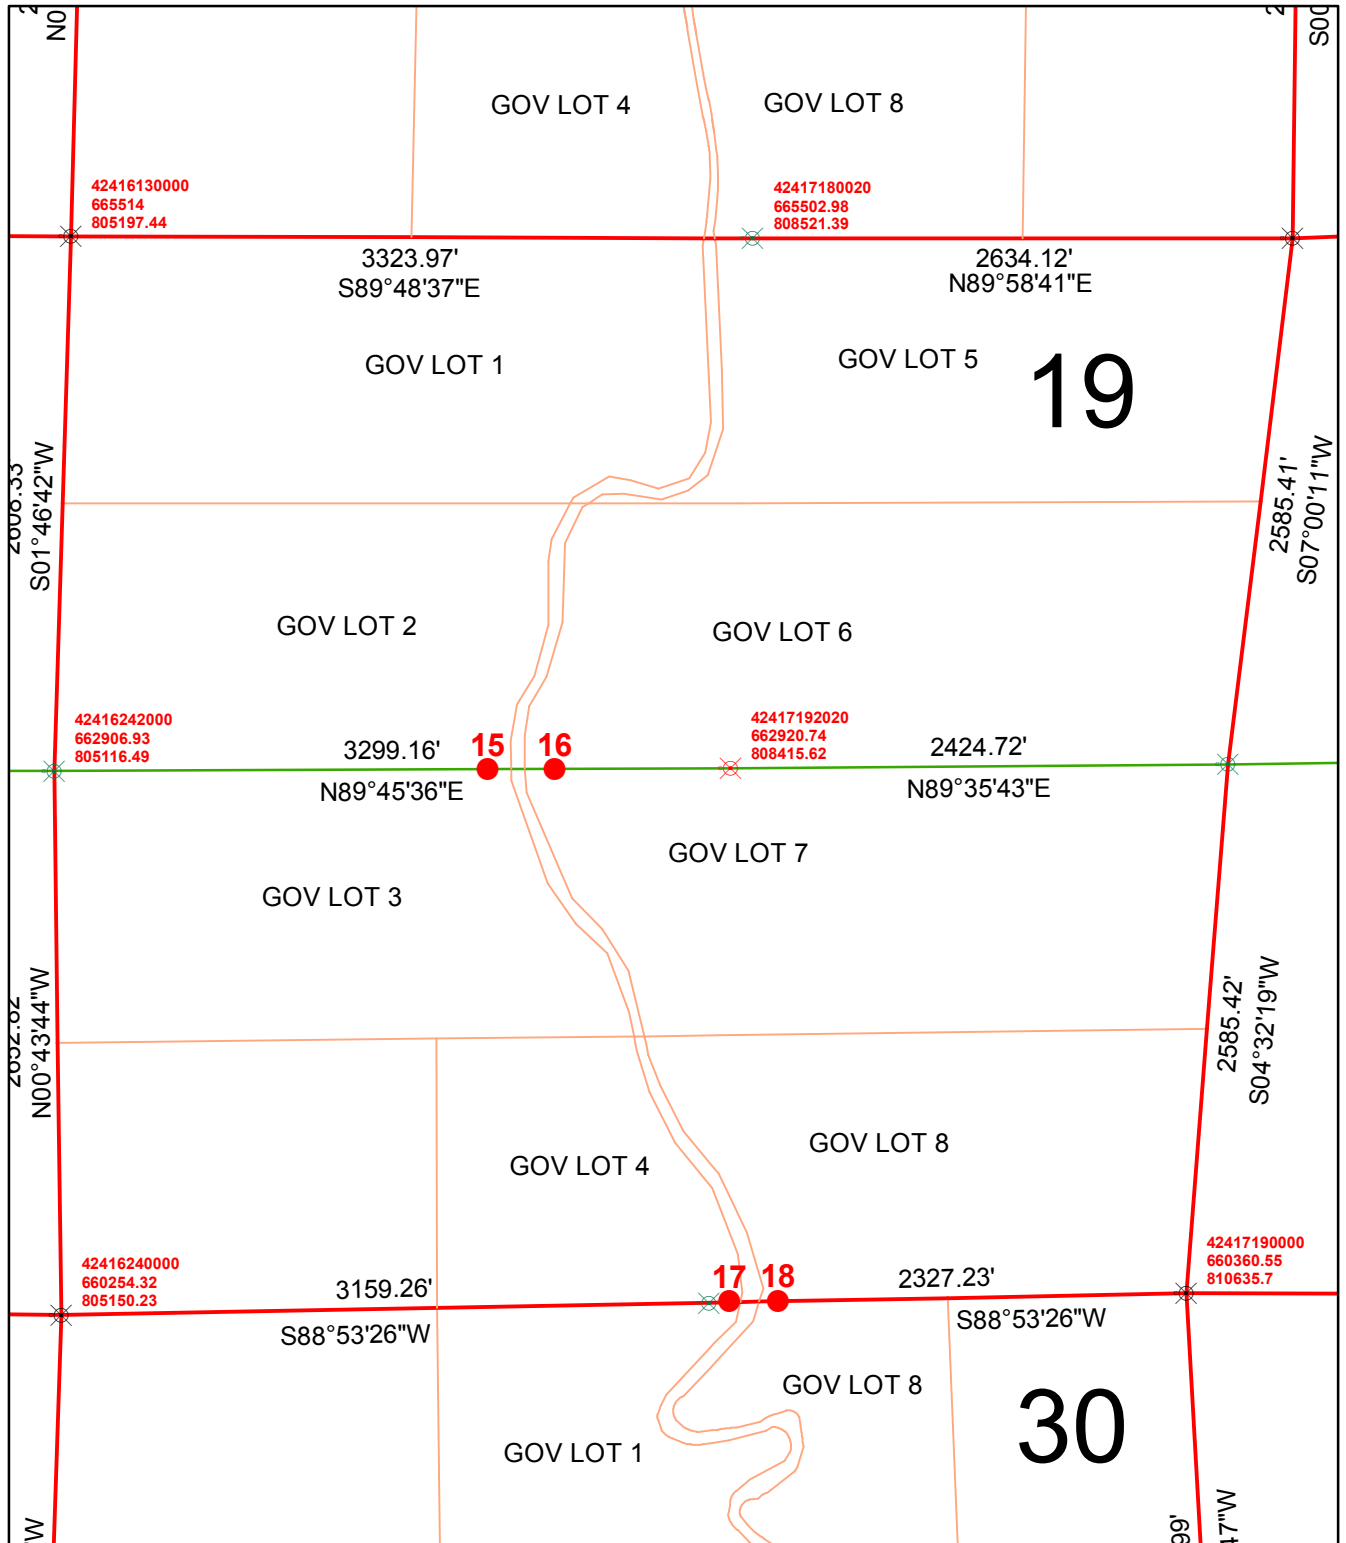

This summary has been prepared by the Outagamie County Development and Land Services Department using information furnished by a surveying contractor.



Legend

- Monuments & Corners
- HARN Stations
- No Tie Sheet

MONUMENT DATA:


ID NUMBER
NORTHING
EASTING

T.24N. R.17E. Section 30

CICERO
Jan 17, 2019

Outagamie County

Section Summary and Index
County Coordinate System NAD 83/1991 Adjustment

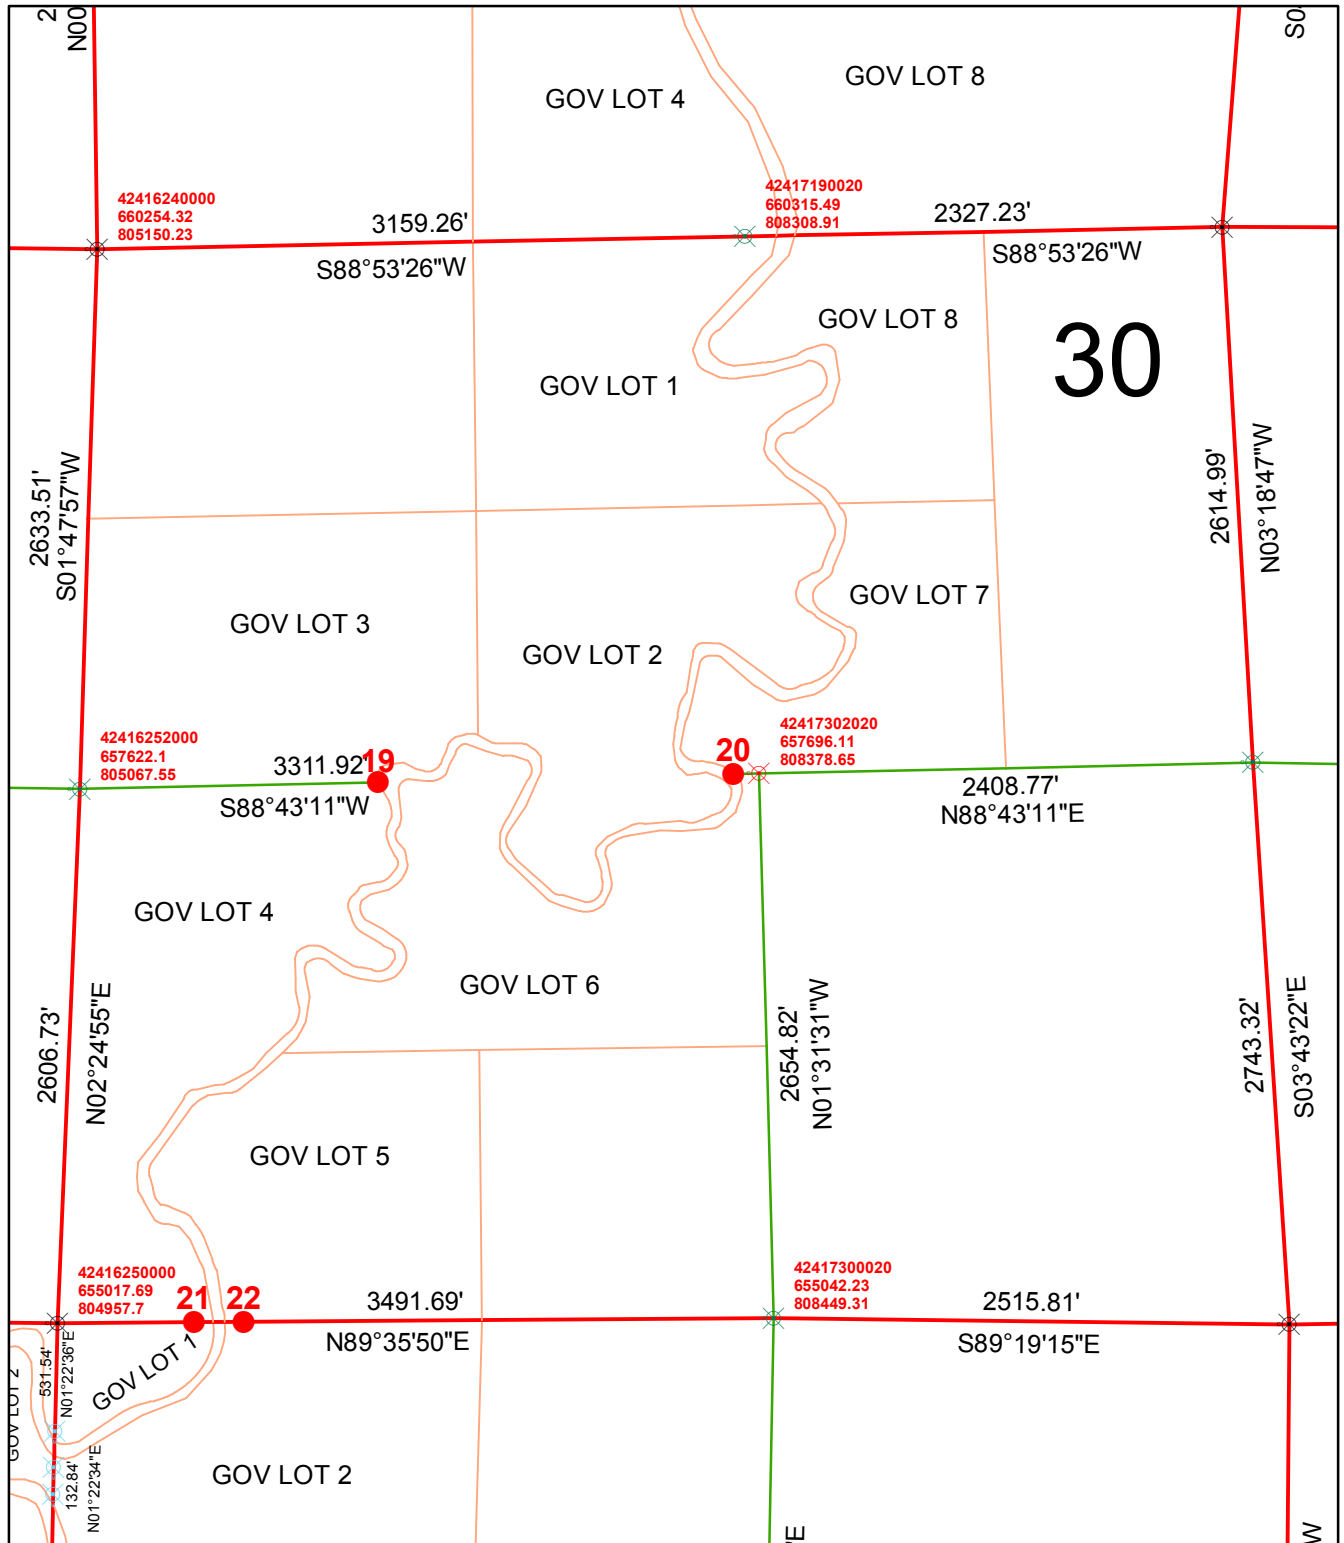

This summary has been prepared by the Outagamie County Development and Land Services Department using information furnished by a surveying contractor.



Legend

- Monuments & Corners
- HARN Stations
- No Tie Sheet

MONUMENT DATA:


ID NUMBER
NORTHING
EASTING

T.24N. R.17E. Section 34

CICERO
Jan 17, 2019

Outagamie County

Section Summary and Index
County Coordinate System NAD 83/1991 Adjustment

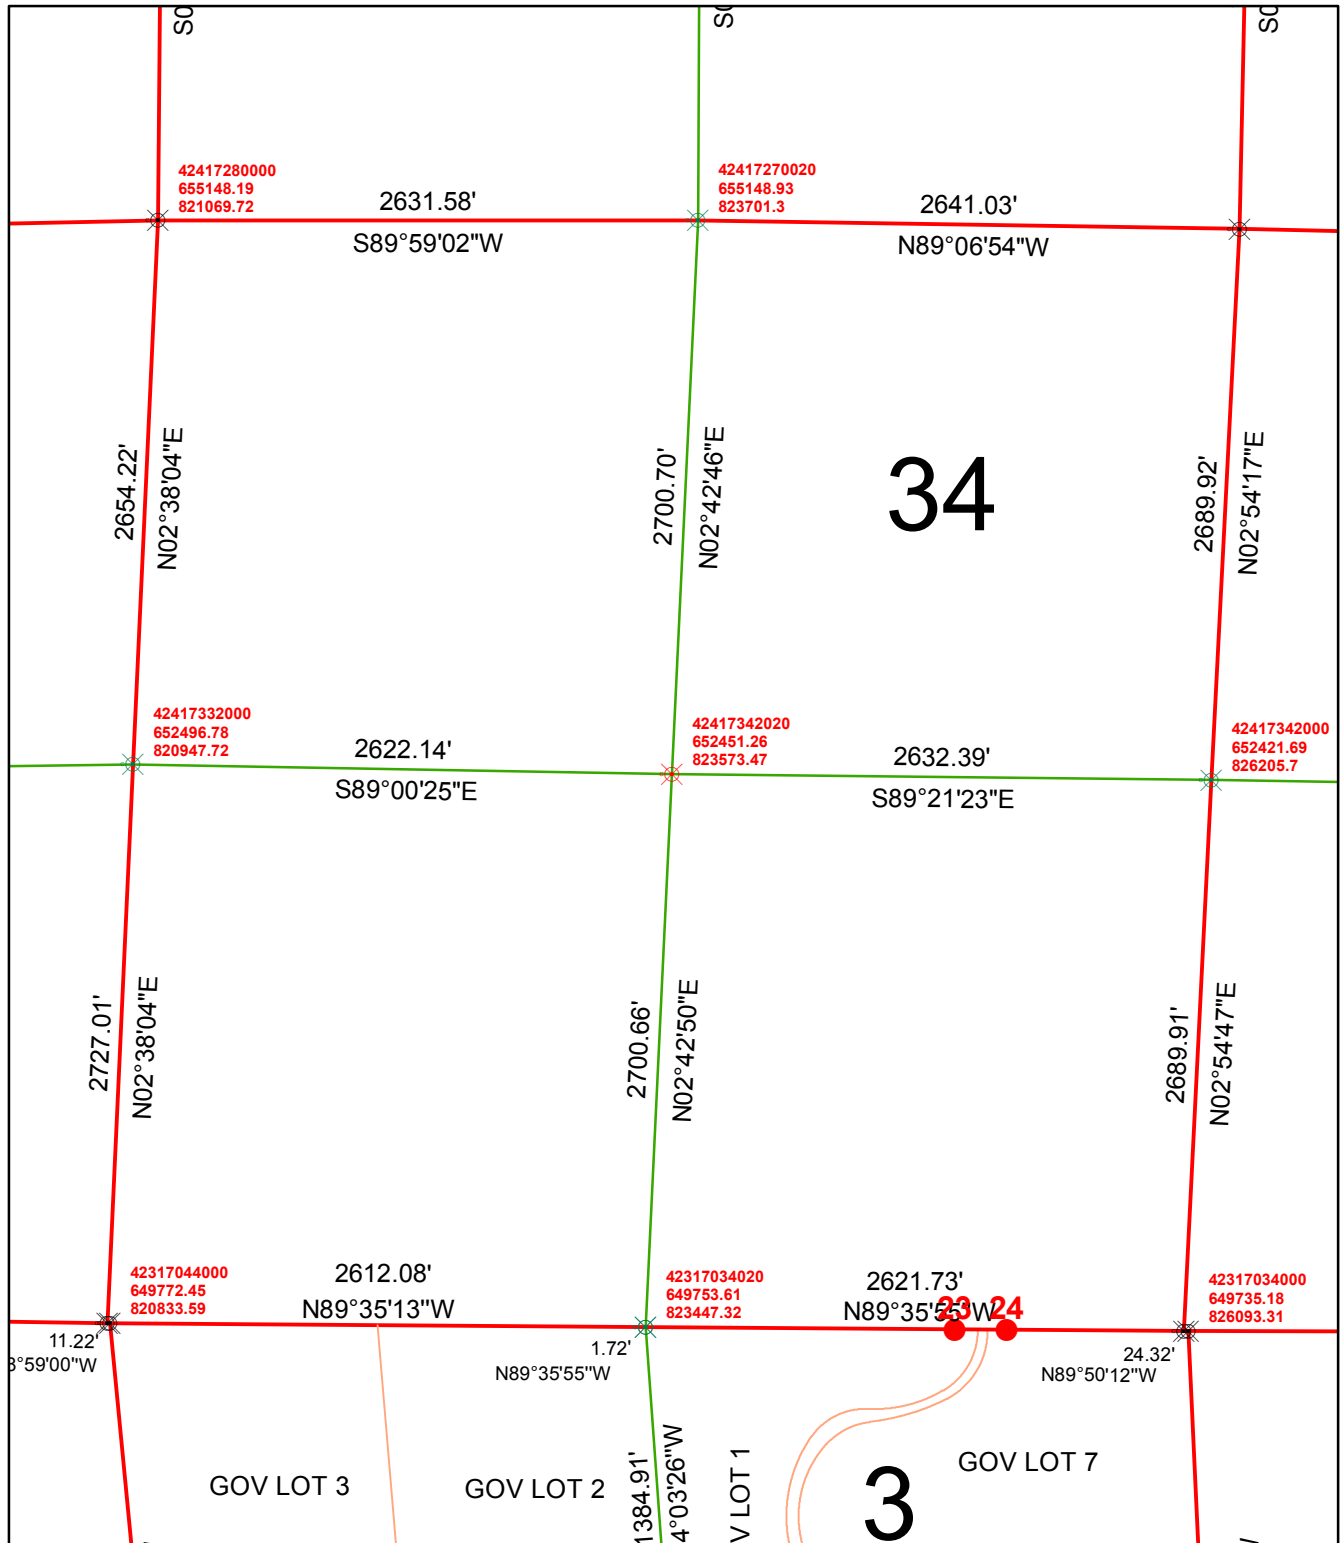

This summary has been prepared by the Outagamie County Development and Land Services Department using information furnished by a surveying contractor.

